



SUMMIT VIEW ELEMENTARY SAFE ROUTES TO SCHOOL PROGRAM (EAST SUMMIT STREET, OLD NOGALES HIGHWAY TO EPPERSON LANE PATHWAY PROJECT)

F.H.W.A. REGION	STATE	PROJECT NO.	SHEET NO.	TOTAL SHEETS	RECORD DRAWING
9	ARIZ.	SRS-PPM-0(242)D	1	35	

0000 PM PPM SF034 01C



PIMA COUNTY
TRANSPORTATION

PIMA COUNTY BOARD OF SUPERVISORS

SHARON BRONSON, CHAIR, DISTRICT 3


ALLY MILLER, DISTRICT 1 RICHARD ELIAS, DISTRICT 5

RAMON VALADEZ, DISTRICT 2 RAY CARROLL, DISTRICT 4

THIS PROJECT IS LOCATED WITHIN SUPERVISOR DISTRICT 2

Construct new 8' wide shared use path along the south side of Summit Street and a school crosswalk with pedestrian safety lighting.

Pima County Project No. 4TASVE
Federal Project No. SRS PPM-0(242)D
TRACS No. 0000 PM PPM SF034 01C


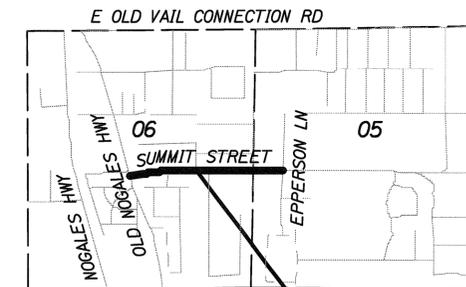


Location Map

Project Location

NOT TO SCALE

Section 6 & 5
T-16-S, R-14-E,
G & S R B & M
Pima County, Arizona

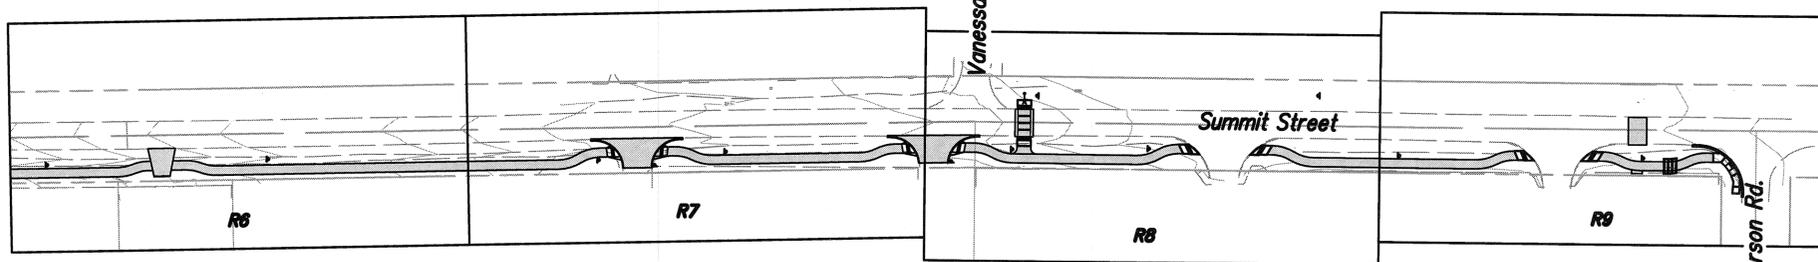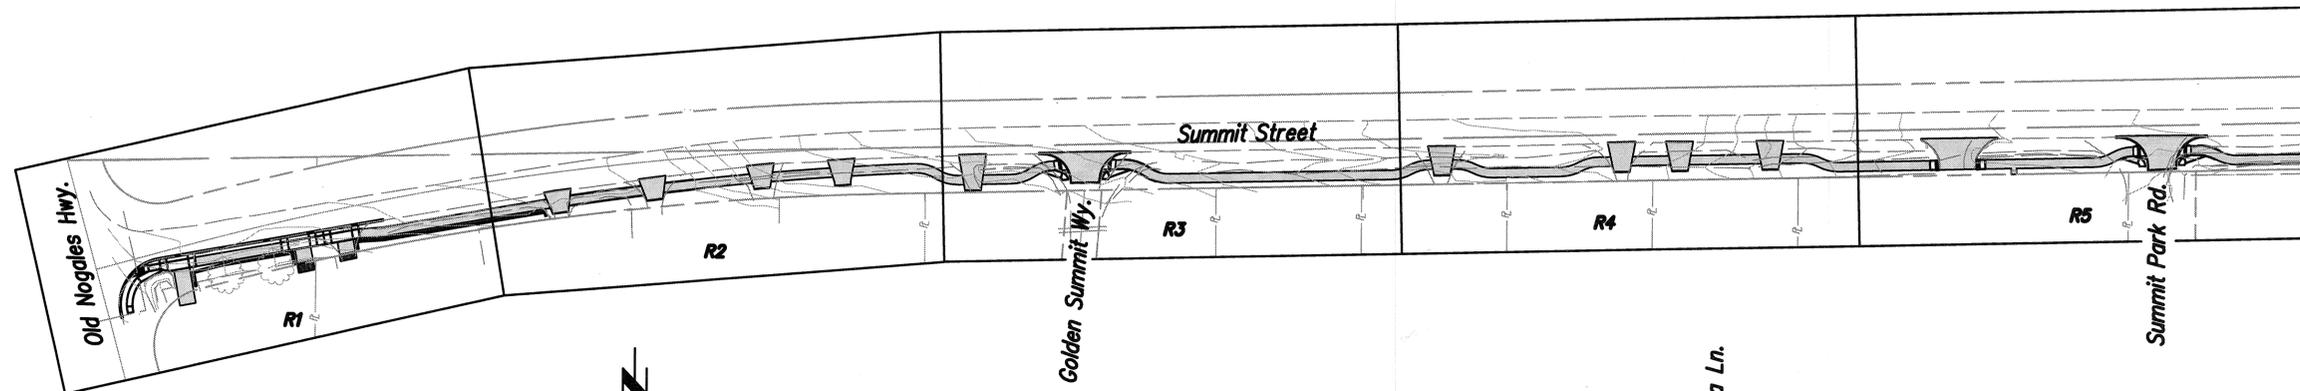

SHEET INDEX


PAGE NO.	SHEET NO.	DESCRIPTION
1	C1	Cover Sheet
2 - 3	G1 - G2	Design Sheet / General Notes
4	TYP1	Typical Section Sheet
5 - 9	GC1 - GC5	Geometric Control Plan Sheets
10- 19	R1 - R10	Paving Plan & Profile Sheets
20 - 25	DT1 - DT6	Special Detail Sheets
26 - 30	SW1 - SW8	SWPPP & Landscape Plan Sheets
34 - 35	SC1 - SC2	Survey Control Plans
1 - 5	XS1 - XS5	Cross Sections - NIC (not included in contract)

INDEX TO PLAN SHEETS

NOT TO SCALE



No.	Revisions	Engineer	Date
No.	As Built	Engineer	Date

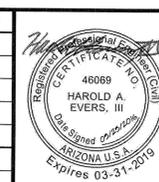

Pima County Department of Transportation
201 N. Stone Ave. 4th floor Tucson, Arizona 85701
Phone Number: 520-724-6410
Priscilla S. Cornelio, P.E. Director

Reviewed by	Engineer	Date	Approved:
Mgr. Design Engr.	<i>[Signature]</i>	8/2/16	<i>[Signature]</i> Priscilla S. Cornelio, P.E.
Mgr. Traffic Engr.	<i>[Signature]</i>	8/18/16	
Mgr. Field Engr.	<i>[Signature]</i>	8/2/16	

Pentable: 228985_PLOTDRR.TBL
 Plotdriver: 228985_V8FULL_B&W_PDF.plt
 Project ID: 012145
 Client Number: 012145

Call at least two full working days before you begin excavation.

ARIZONA 811
Arizona Blue Stake, Inc.

Dial 8-1-1 or 1-800-STAKE-IT (782-5348)
In Maricopa County: (602) 263-1100