



PIMA COUNTY

PROCUREMENT DEPARTMENT

DESIGN & CONSTRUCTION DIVISION • 130 W. CONGRESS STREET, 3RD FLOOR • TUCSON, ARIZONA 85701-1317
TELEPHONE (520) 724-3731 • FAX (520) 724-4434

August 8, 2016

ADDENDUM NO. 1

SOLICITATION NO. 227180 SUMMIT VIEW ELEMENTARY SAFE ROUTES TO SCHOOL PROGRAM: EAST SUMIT STREET: OLD NOGALES HIGHWAY TO EPPERSON LANE (4TASVE)

This Addendum addresses questions raised through 2:00 PM on August 8, 2016, and at the pre-bid conference of August 4, 2016. This Addendum shall be incorporated and made part of the Bid Documents as though included therein. **This addendum is 3 pages.**

QUESTIONS/CLARIFICATIONS/REQUESTS FOR INFORMATION:

PRE-BID ATTENDANCE SIGN IN SHEET: The sign-in sheet for the pre-bid meeting held August 4, 2016, is available on the Pima County Procurement Department Design and Construction Division website at: <http://www.pima.gov/procure/ifbrfp-dc.htm> under the heading for this solicitation.

BID DOCUMENTS

PLANS:

Replace Plan's Sheet No. 1 of 35 with the attached signed Sheet No. 1 of 35. (Attachment 1)

SPECIAL PROVISIONS:

Replace the existing Special Provision cover sheet with the attached cover sheet. (Attachment 2) The existing Special Provisions do not indicate the Federal Project and ADOT Tracs numbers associated with the project.

The entire Special Provisions with the above mentioned revisions, is available on the Pima County Procurement Department Design and Construction Division website at: <http://www.pima.gov/procure/ifbrfp-dc.htm> under the heading for this solicitation.


All other requirements and terms of the Solicitation remain unchanged. Respondents are required to certify receipt of this addendum in their Bid Proposal. Failure to do so may result in declaration of the bid as non-responsive.

All questions shall be addressed in writing to Anthony V. Schiavone, Commodity/Contracts Officer, email anthony.schiavone@pima.gov or fax number 520-724-4434. Please submit them no later than Friday, August 12, 2016. Any questions submitted after the 12th might not get a response.

/s/Anthony V. Schiavone

Anthony V. Schiavone – Commodity/Contracts Officer

SUMMIT VIEW ELEMENTARY SAFE ROUTES TO SCHOOL PROGRAM (EAST SUMMIT STREET, OLD NOGALES HIGHWAY TO EPPERSON LANE PATHWAY PROJECT)

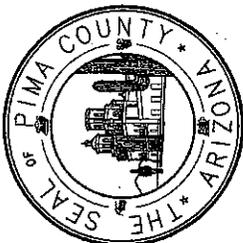

CADA NUMBER	9	PROJECT NO.	0000 PM PPM SF034 01C
DATE	1/13/09	SHEET NO.	1
SCALE	AS SHOWN	DATE	1/13/09



TRANSPORTATION

Construct new 8' wide shared use path along the south side of Summit Street and a school crosswalk with pedestrian safety lighting.

PIMA COUNTY BOARD OF SUPERVISORS

SHARON BRONSON, CHAIR, DISTRICT 3

ALLY MILLER, DISTRICT 1 RICHARD ELIAS, DISTRICT 5


RAMON VALADEZ, DISTRICT 2 RAY CARROLL, DISTRICT 4

Pima County Project No. 4TASVE
Federal Project No. SRS PPM-0(242)D
TRACS No. 0000 PM PPM SF034 01C

THIS PROJECT IS LOCATED WITHIN SUPERVISOR DISTRICT 2



Location Map
NOT TO SCALE
Section 6 & 5
T-16-S, R-14-E
G & S R B M
Pima County, Arizona

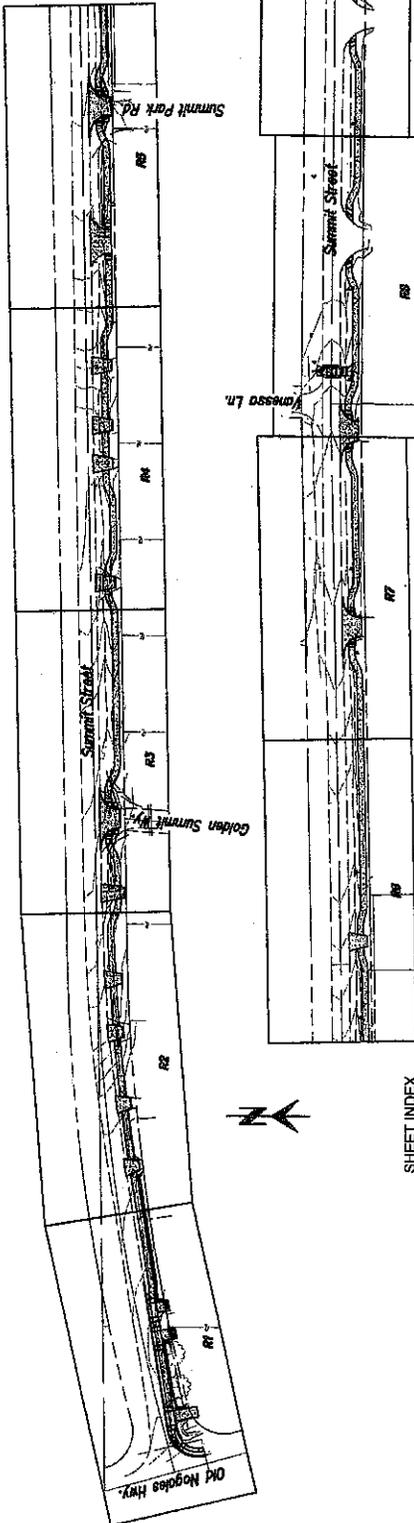

SHEET INDEX

PAGE NO.	SHEET NO.	DESCRIPTION
1	C1	Cover Sheet
2-3	G1 - G2	Design Sheet / General Notes
4	TYP1	Typical Section Sheet
5-9	GC1 - GC5	Geometric Control Plan Sheets
10-19	R1 - R10	Paving Plan & Profile Sheets
20-25	DT1 - DT6	Special Detail Sheets
26-30	SW1 - SW6	SWPPP & Landscape Plan Sheets
34-35	SC1 - SC2	Survey Control Plans
1-5	X51 - X55	Cross Sections - NIC (not included in contract)

INDEX TO PLAN SHEETS
NOT TO SCALE



Pima County Department of Transportation
201 N. Stone Ave. 4th Floor
Tucson, Arizona 85701
Phone Number: 520-724-6410
Pamela S. Conello, P.E. Director

Reviewed By: [Signature]
Checked By: [Signature]
Approved: [Signature]
Date: 1/13/09


Project No. 4TASVE
Sheet No. C1 of C1
Page No. 1 of 35

Call at least two full working days before you begin excavation.

ARIZONA 811
Arizona Blue Star, Inc. (760-23440)
Dial 8-1-1 or 1-800-STRAKE-IT (760-23440)
In Maricopa County (602) 253-3100

Project No. 228955-001-01-01-01
Sheet No. 01245
Printed by: 4/13/09 Date: 5/23/2016 4:53:51 PM

**SPECIAL PROVISIONS
FOR
PIMA COUNTY DEPARTMENT OF TRANSPORTATION**

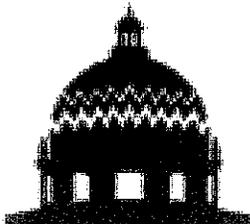

PIMA COUNTY

TRANSPORTATION


**SUMMIT VIEW ELEMENTARY SAFE
ROUTES TO SCHOOL PROGRAM - EAST
SUMMIT STREET, OLD NOGALES HIGHWAY
TO EPPERSON LANE PATHWAY PROJECT
FEDERAL PROJECT NO. SRS PPM-0(242)D
ADOT TRACS NO. 0000 PM PPM SF034 01C
PIMA COUNTY PROJECT NO. 4TASVE**

August 4, 2016

PIMA COUNTY BOARD OF SUPERVISORS

**SHARON BRONSON, CHAIR
ALLY MILLER
RAMÓN VALADEZ
RAY CARROLL
RICHARD ELIAS**

**DISTRICT 3
DISTRICT 1
DISTRICT 2
DISTRICT 4
DISTRICT 5**

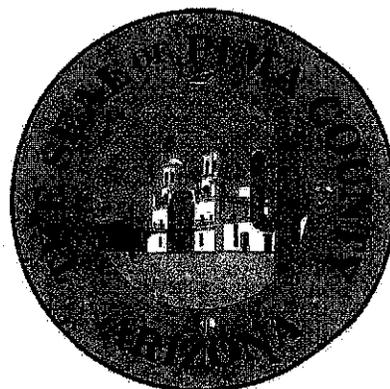

PRISCILLA S. CORNELIO, P.E. DIRECTOR