
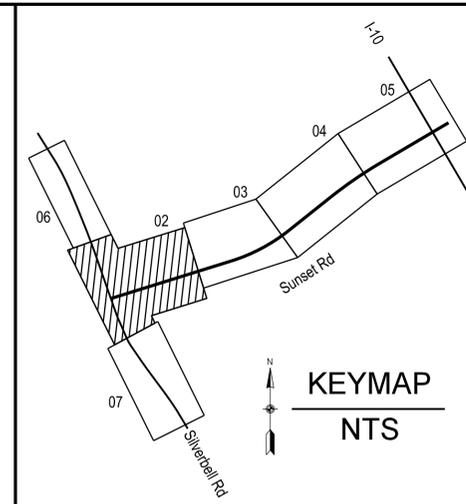


MATCH LINE STA 250+00
SEE SHEET EC06

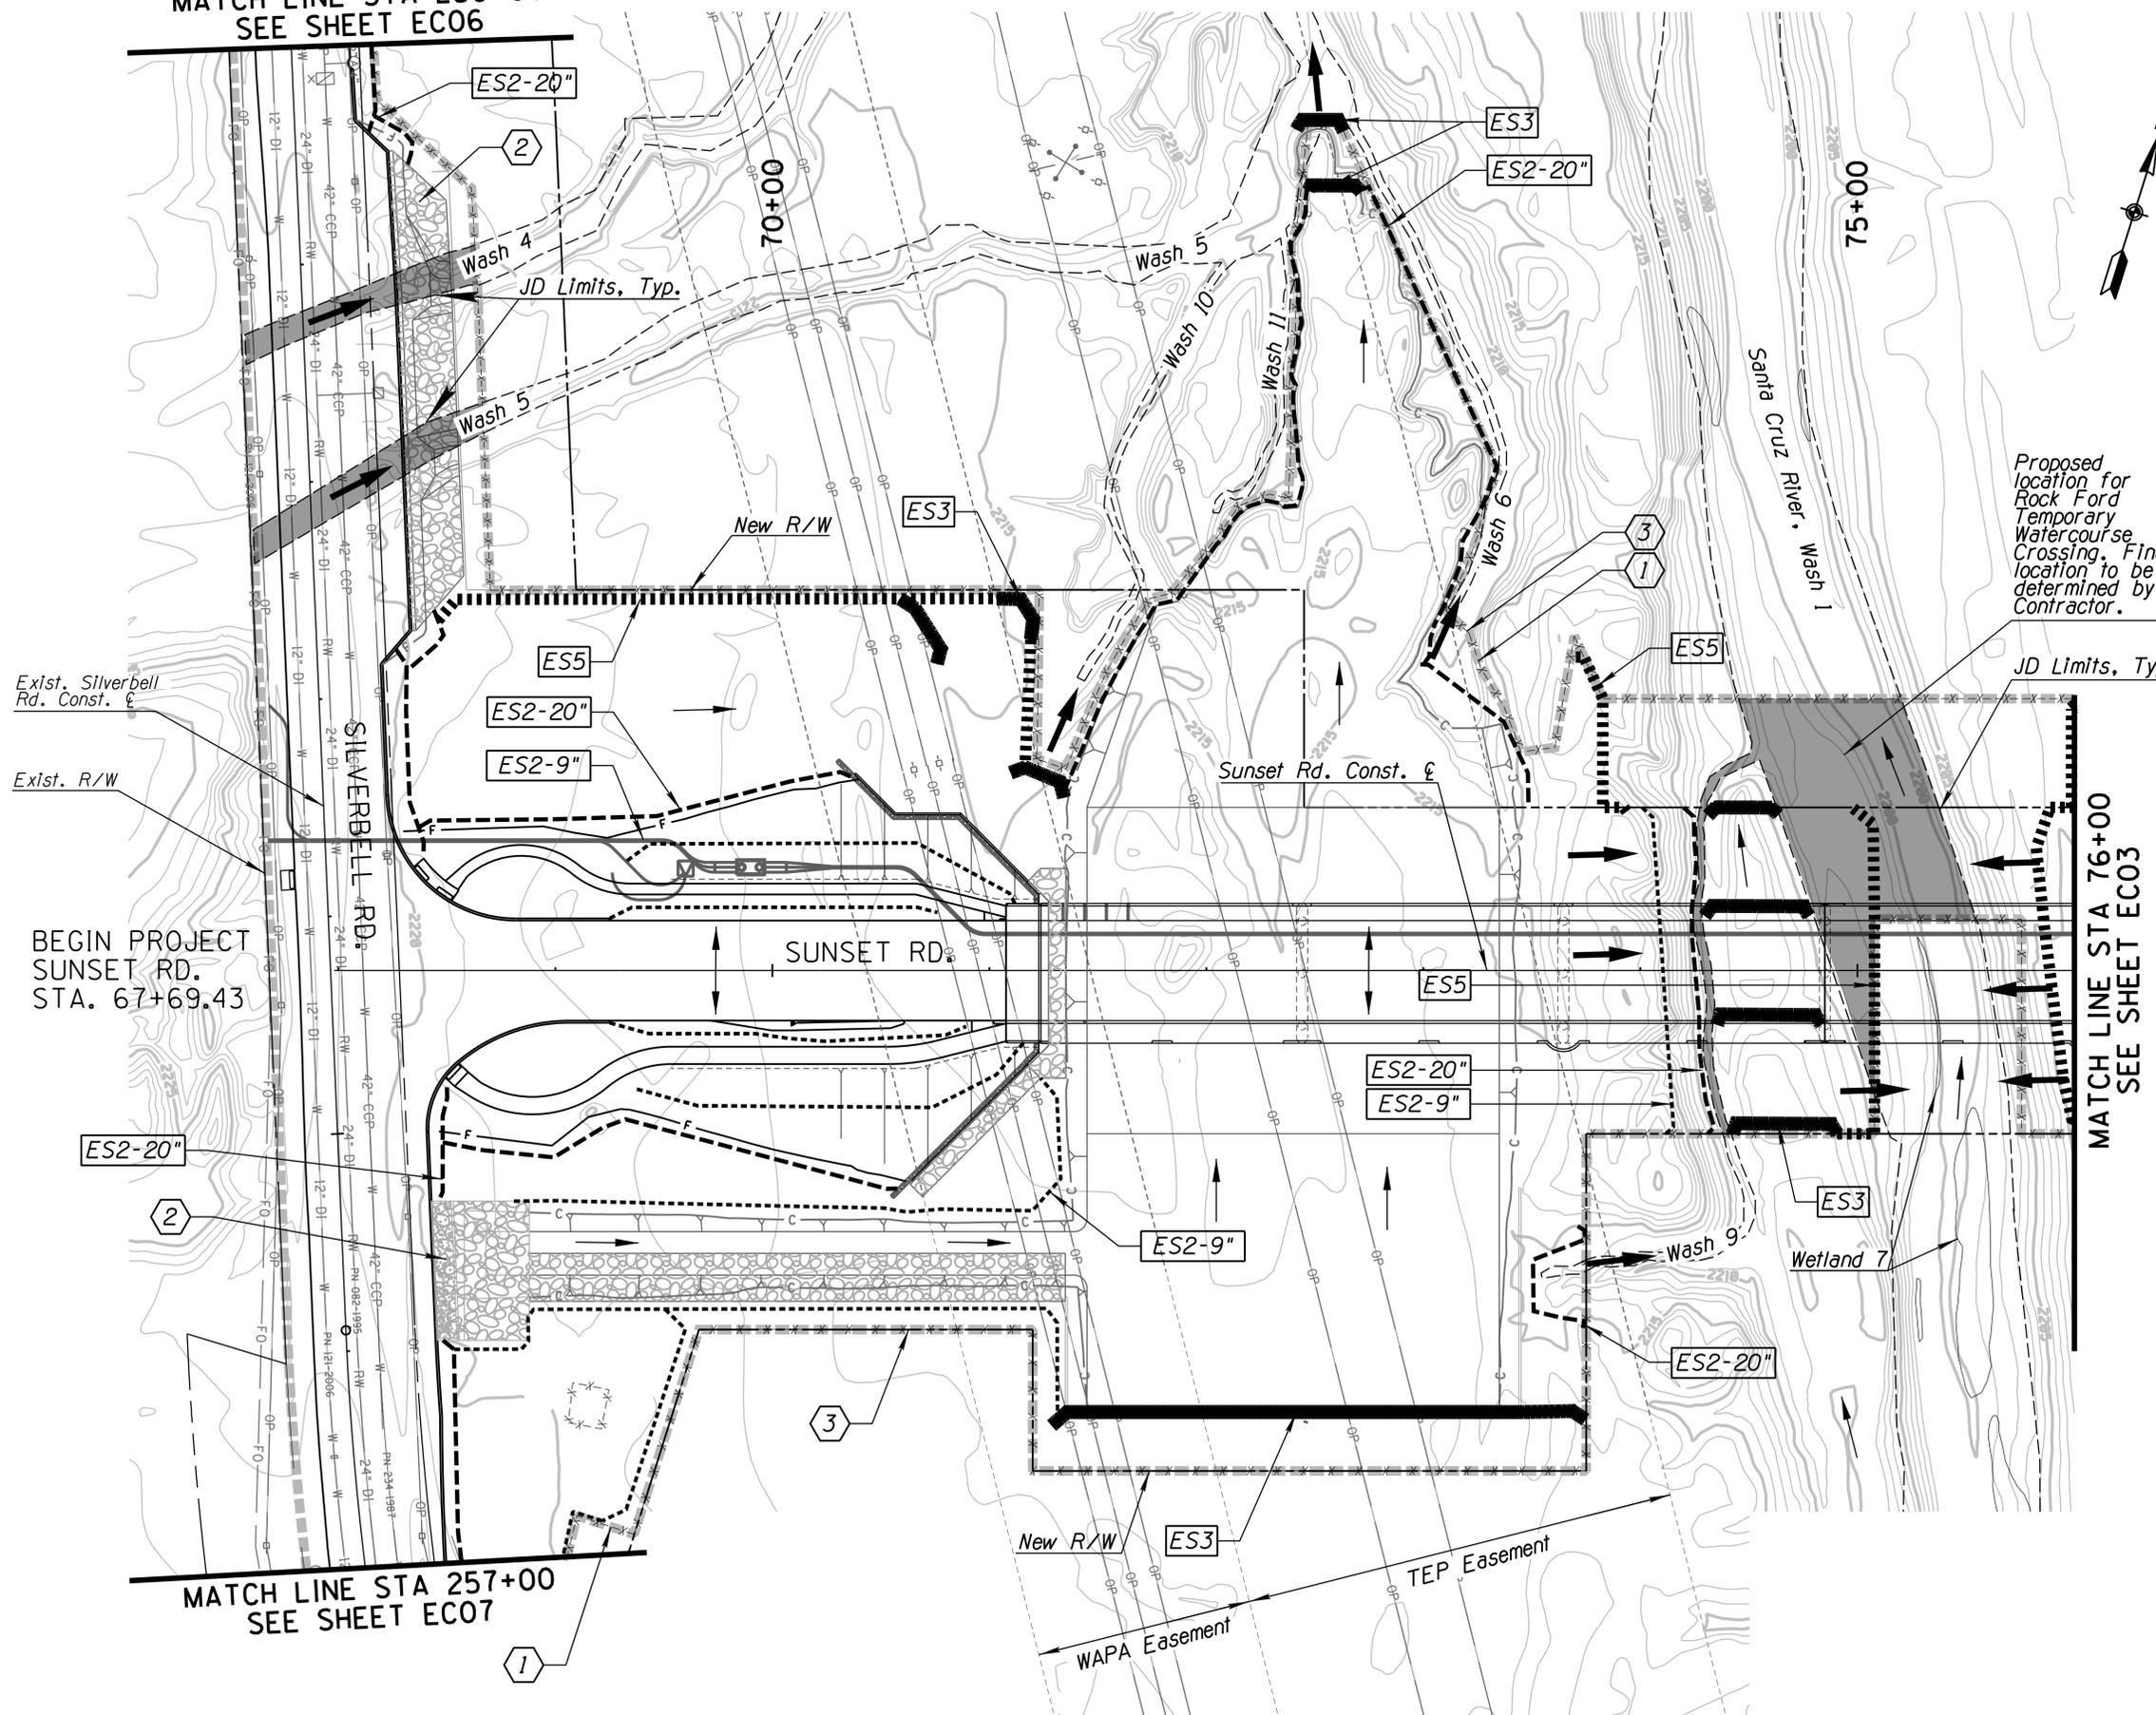


LEGEND

①	Preservation Fencing Refer to Preservation Fencing Plans	-x-x-x-x-
②	Riprap Refer to Drainage Plans	[Riprap Symbol]
③	Project Disturbance Limits	[Dashed Line Symbol]

EROSION AND POLLUTION CONTROL BMP SCHEDULE

KEYNOTE	BMP	SYMBOL
ES1	20" Dia. Sediment Log	[Sediment Log Symbol]
ES2-9"	9" Dia. Sediment Wattle	[Sediment Wattle Symbol]
ES2-20"	20" Dia. Sediment Wattle	[Sediment Wattle Symbol]
ES3	Check Dam	[Check Dam Symbol]
ES4	Cut/Fill Transition	[Cut/Fill Transition Symbol]
ES5	Sediment Control Berm	[Sediment Control Berm Symbol]
←		Flow Arrow
←		Stormwater Discharge Arrow

- NOTES:**
1. Refer to Quantities & Notes Sheet, EC01, for quantities and General Notes.
 2. Refer to Special Provisions for additional information.
 3. Refer to Planting Plans and Specifications for all seeding and granite and rock mulch.
 4. Refer to Drainage Plans and Details for permanent erosion control structures and all inlet/outlet protection.
 5. Riprap is shown on plans for reference only, and is part of final stabilization. Refer to Drainage Plans and Details for Riprap locations.

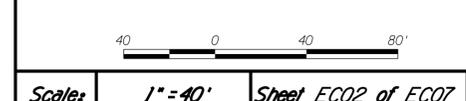

Priscilla S. Cornello, P.E., Director



Date	11/15
Designed	JP
Drawn	JP
Checked	LR
Pr. Engr.	JP

No.	Revision	Description	Engineer	Date

WHEAT DESIGN GROUP
LANDSCAPE ARCHITECTS

Pima County Department of Transportation

EROSION AND POLLUTION CONTROL PLAN
STA. 68+27 TO STA. 76+00
SUNSET ROAD - SEGMENT 1
SILVERBELL RD. TO I-10
PROJECT NO. 4RTSUN

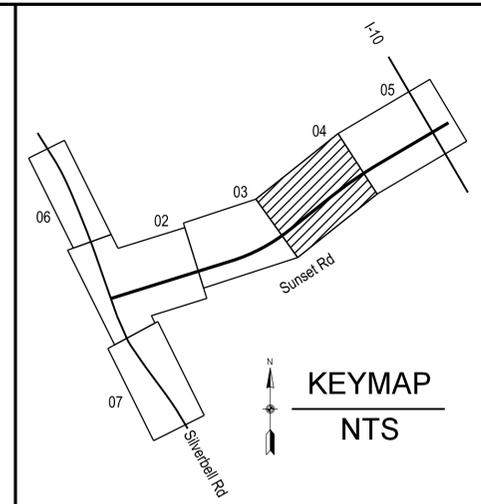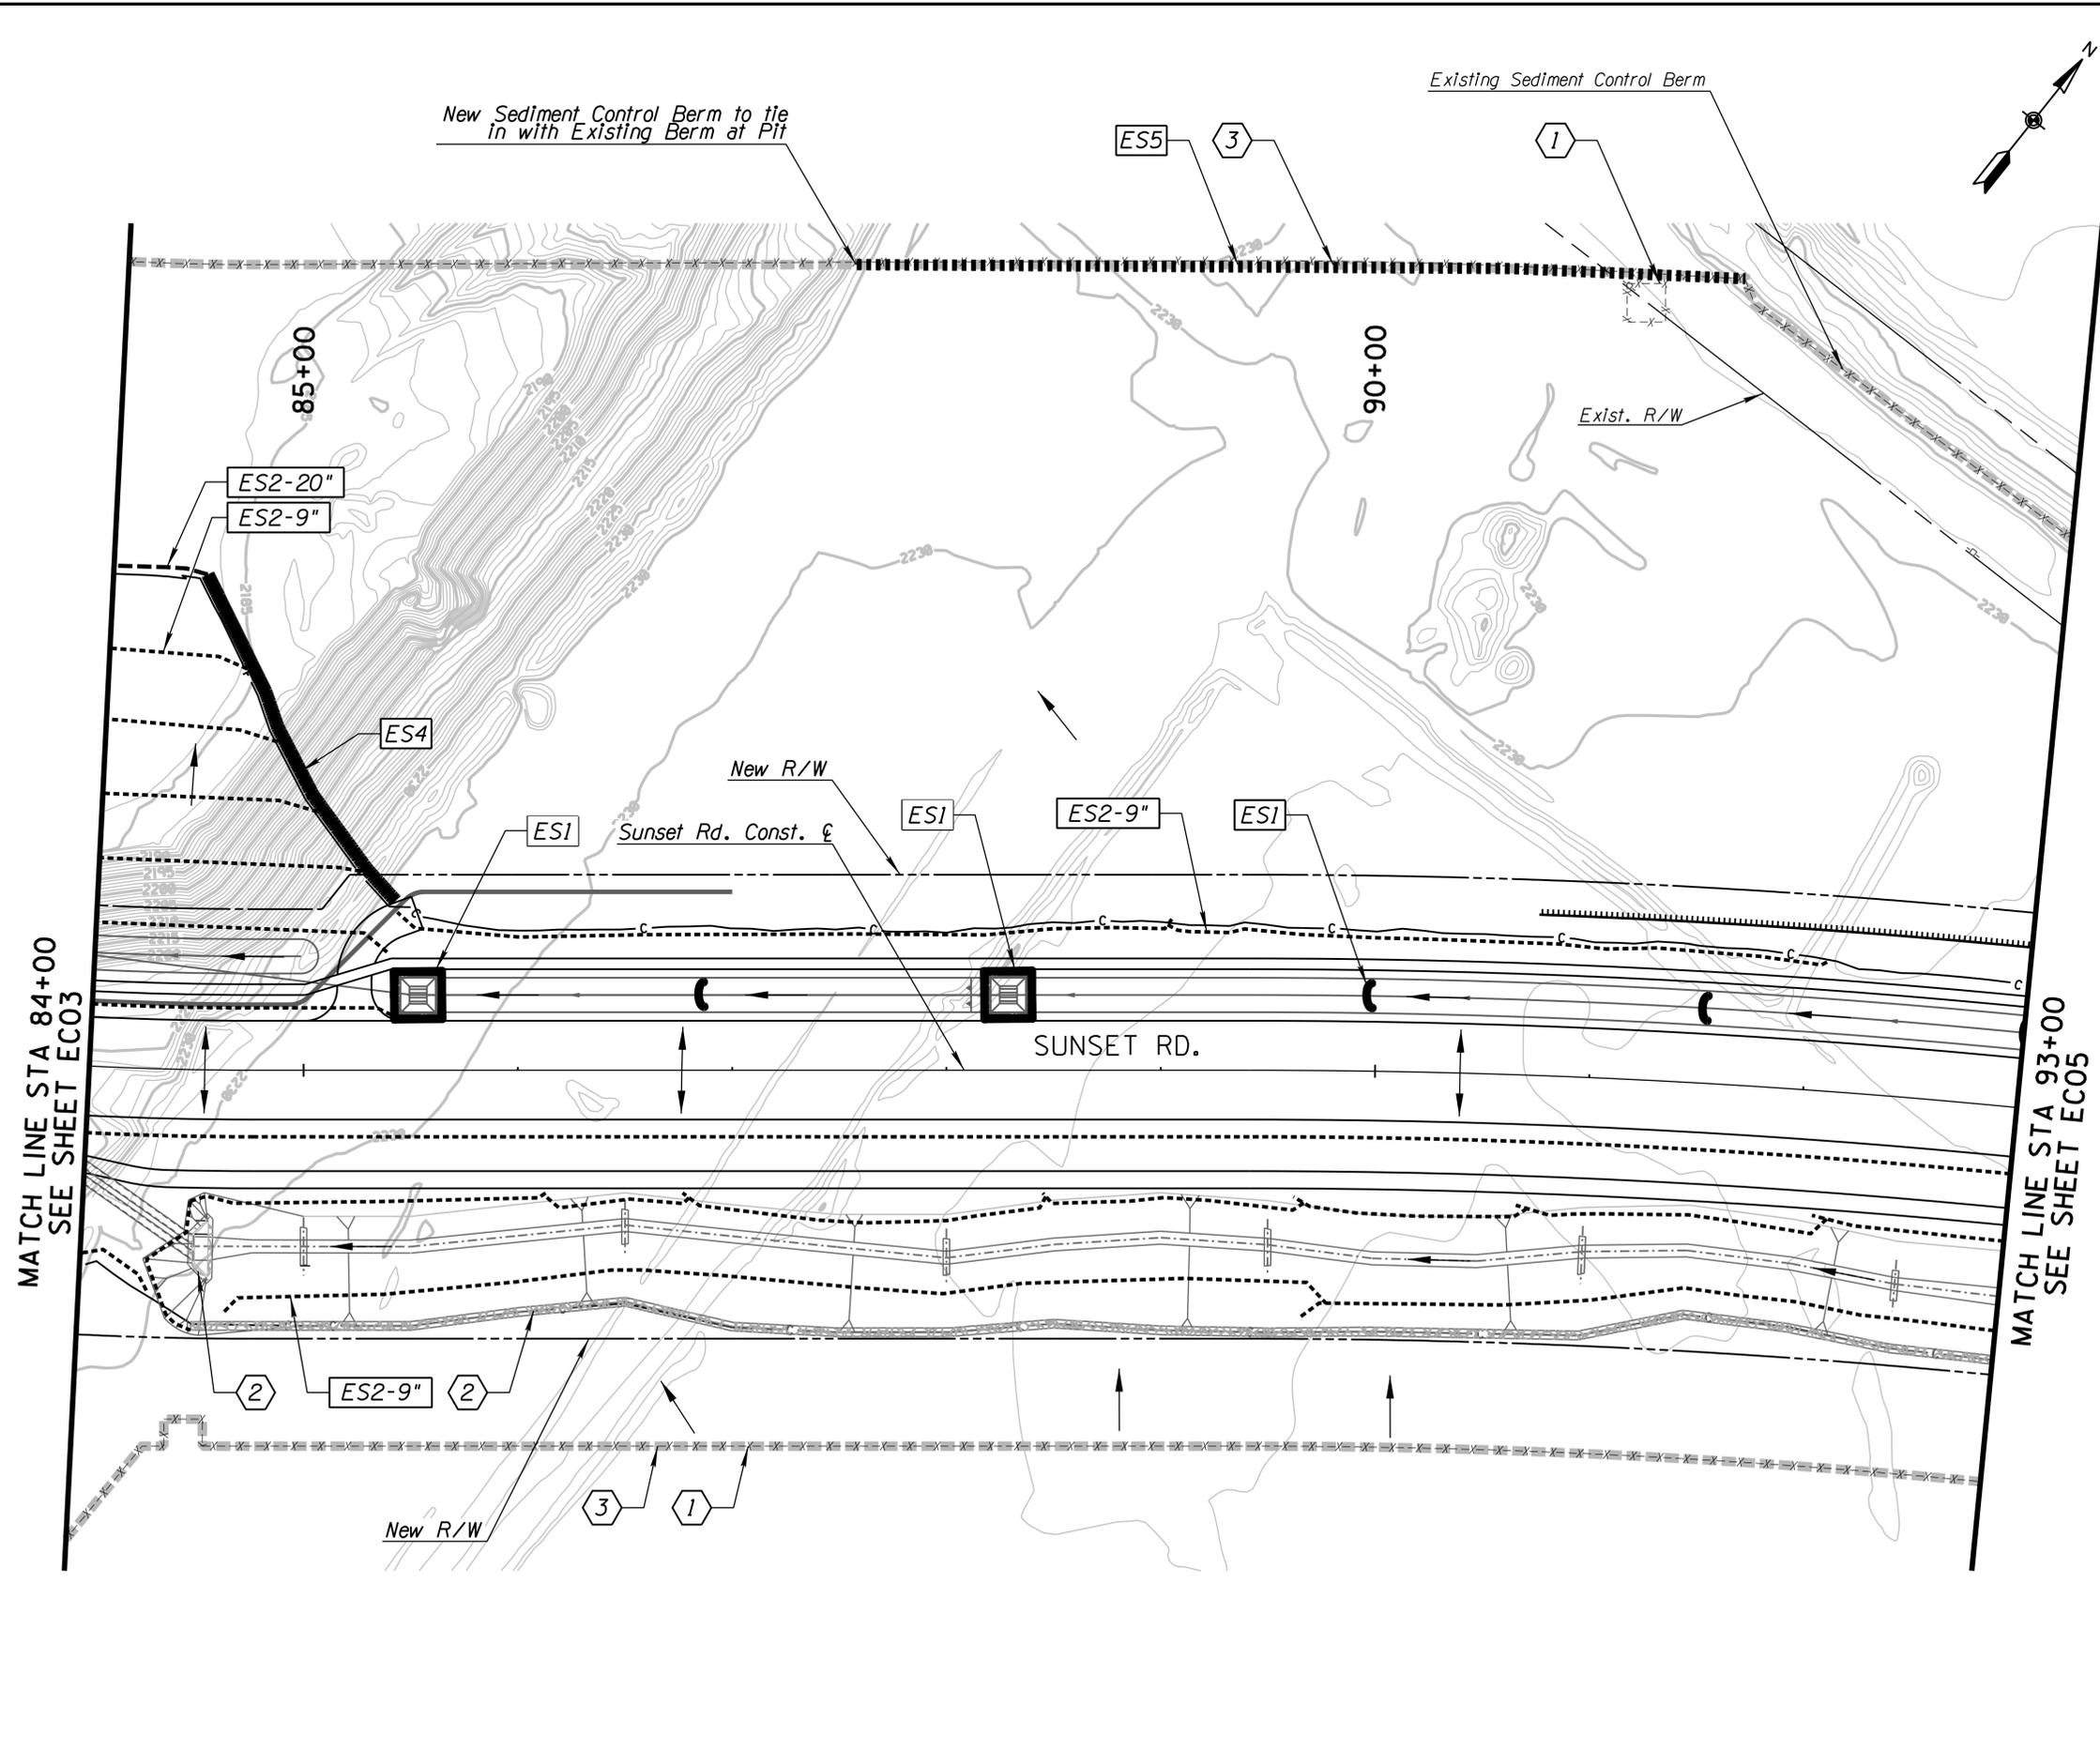

LEGEND


①	Preservation Fencing Refer to Preservation Fencing Plans	-x-x-x-x-
②	Riprap Refer to Drainage Plans	[Riprap Symbol]
③	Project Disturbance Limits	-----

EROSION AND POLLUTION CONTROL BMP SCHEDULE

KEYNOTE	BMP	SYMBOL
ES1	20" Dia. Sediment Log	[Sediment Log Symbol]
ES2-9"	9" Dia. Sediment Wattle	[Sediment Wattle Symbol]
ES2-20"	20" Dia. Sediment Wattle	[Sediment Wattle Symbol]
ES3	Check Dam	[Check Dam Symbol]
ES4	Cut/Fill Transition	[Cut/Fill Transition Symbol]
ES5	Sediment Control Berm	[Sediment Control Berm Symbol]

← Flow Arrow
 ↘ Stormwater Discharge Arrow



- NOTES:**
1. Refer to Quantities & Notes Sheet, ECO1, for quantities and General Notes.
 2. Refer to Special Provisions for additional information.
 3. Refer to Planting Plans and Specifications for all seeding and granite and rock mulch.
 4. Refer to Drainage Plans and Details for permanent erosion control structures and all inlet/outlet protection.
 5. Riprap is shown on plans for reference only, and is part of final stabilization. Refer to Drainage Plans and Details for Riprap locations.

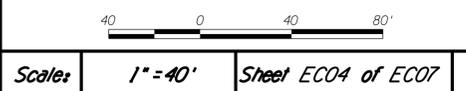

Priscilla S. Cornello, P.E., Director
 Pima County Department of Transportation
 WHEAT DESIGN GROUP LANDSCAPE ARCHITECTS
 EROSION AND POLLUTION CONTROL PLAN
 STA. 84+00 TO STA. 93+00
 SUNSET ROAD - SEGMENT 1
 SILVERBELL RD. TO I-10
 PROJECT NO. 4RTSUN

No.	Revision Description	Engineer	Date

Designed	JP	Date	11/15
Drawn	JP		11/15
Checked	LR		11/15
Pr. Engr.	JP		11/15

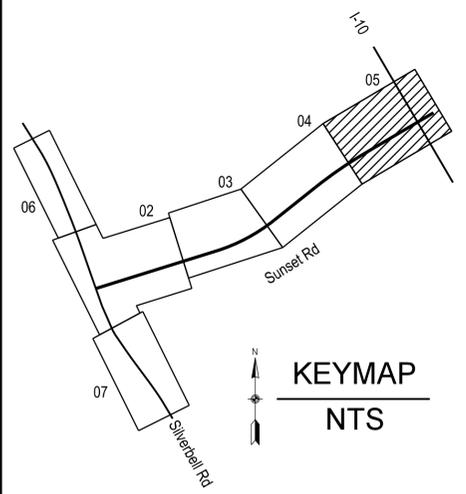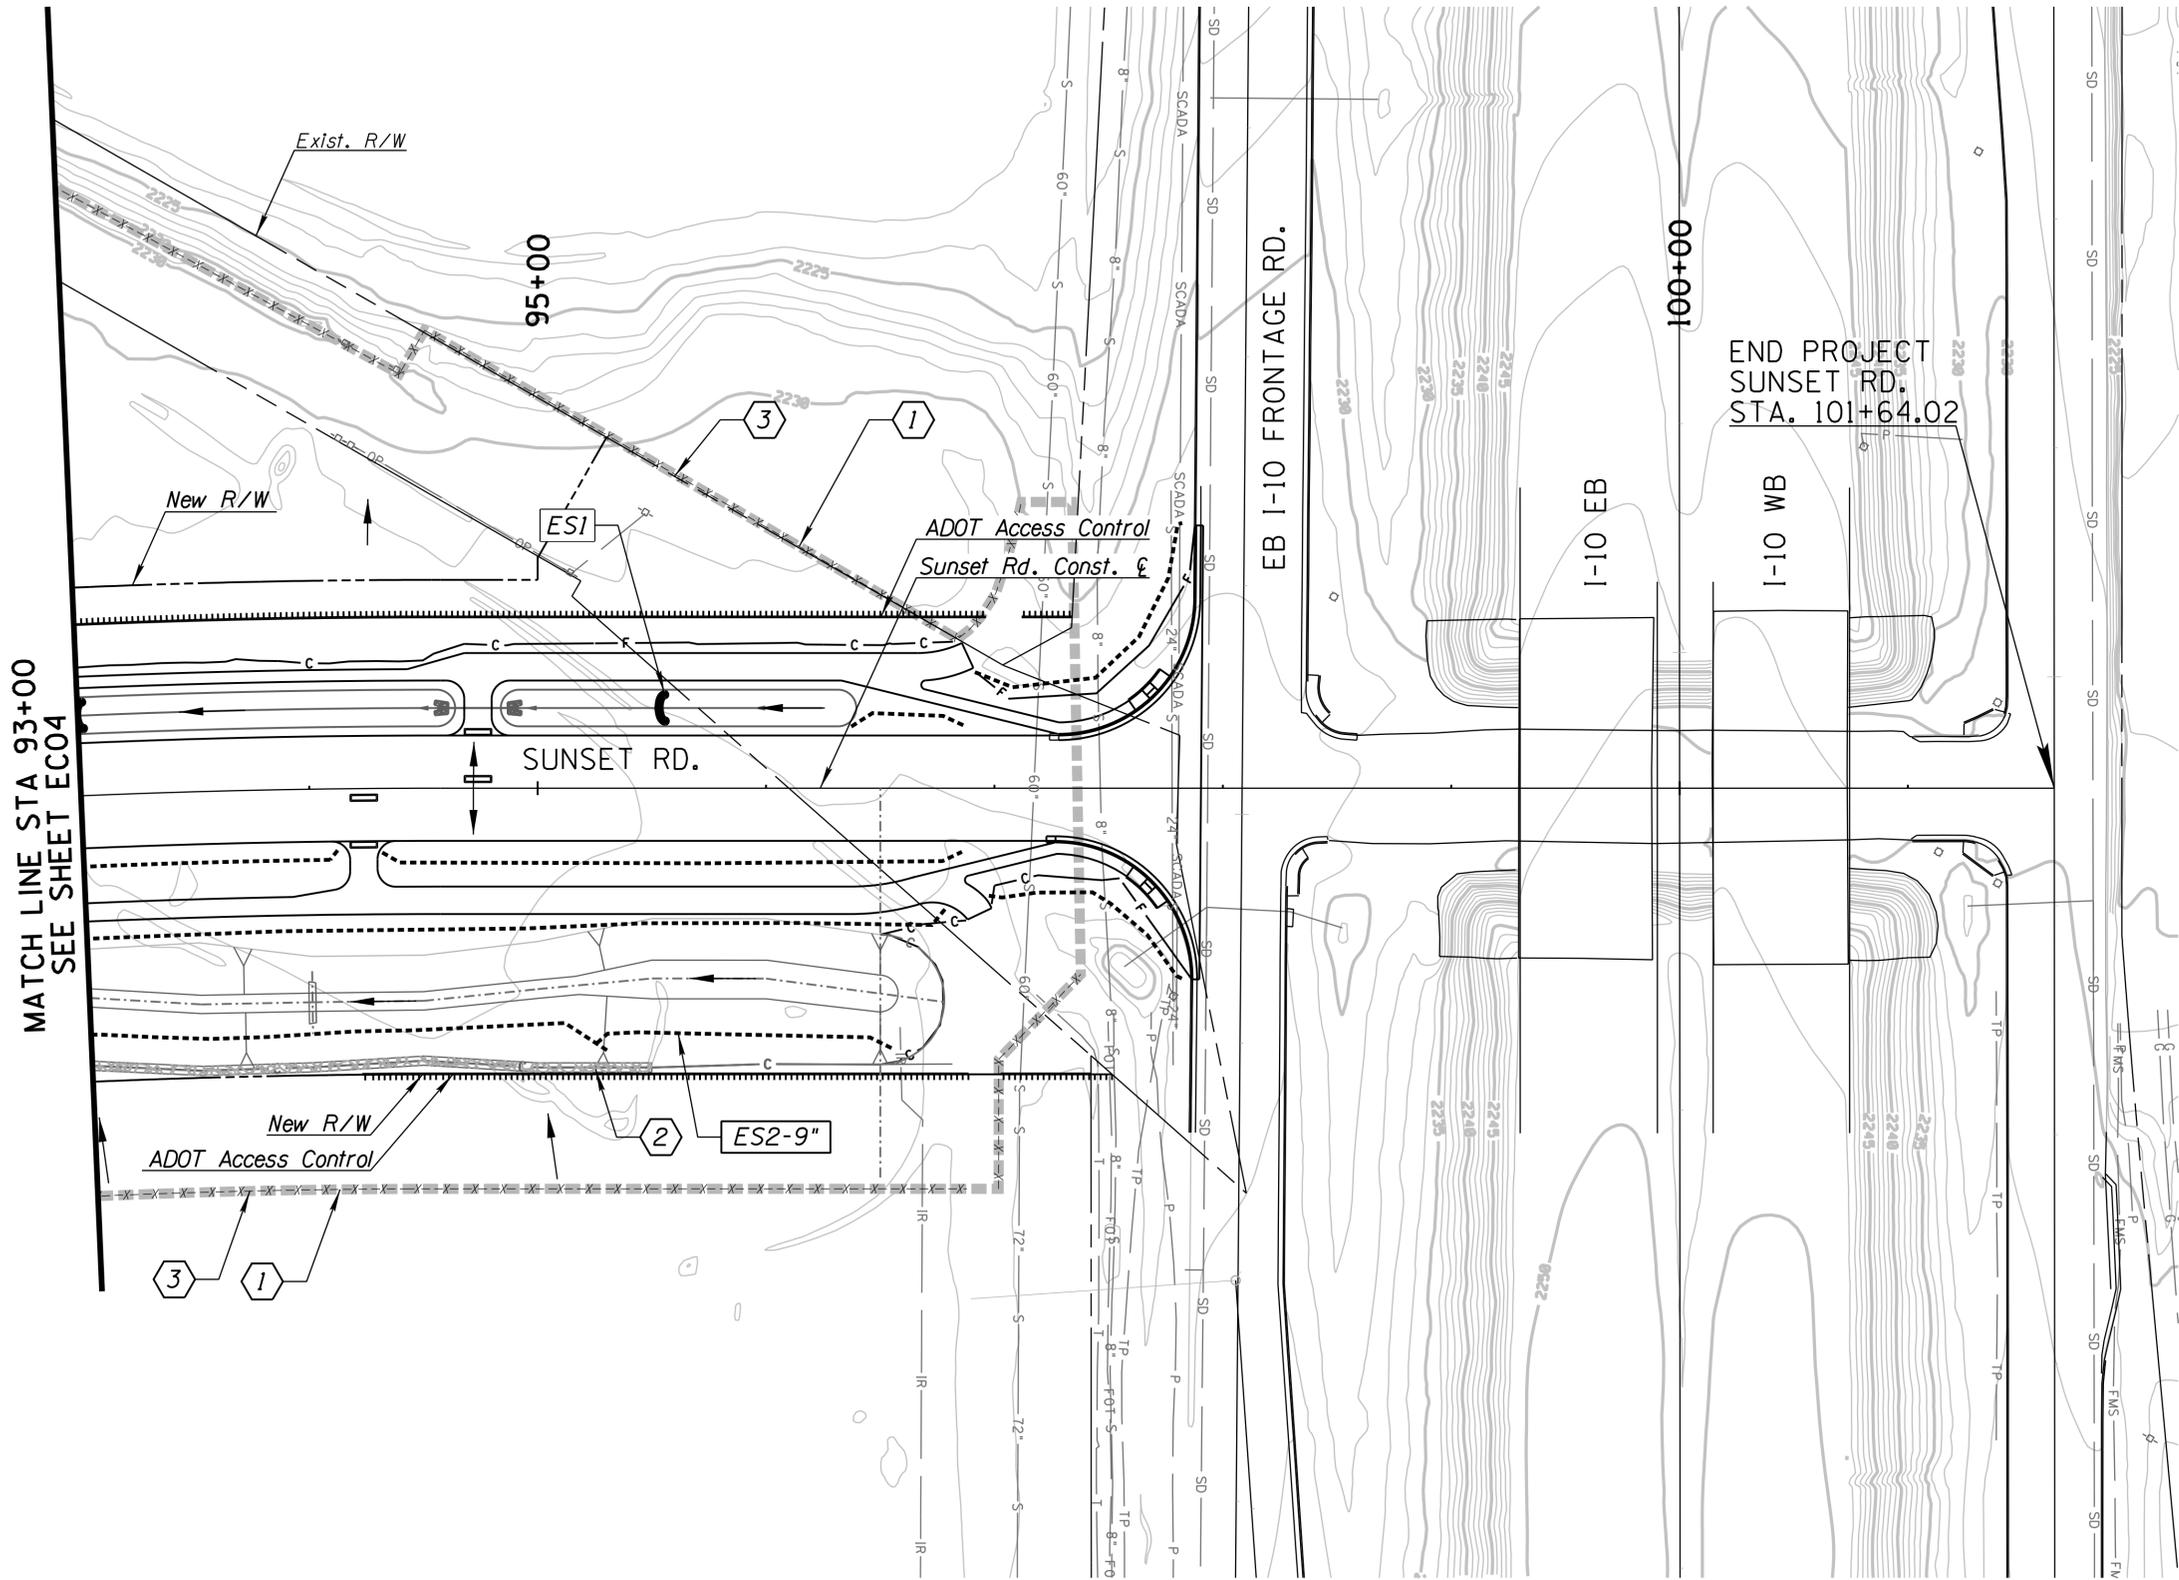

LEGEND

①	Preservation Fencing Refer to Preservation Fencing Plans	-x-x-x-x-
②	Riprap Refer to Drainage Plans	[Riprap symbol]
③	Project Disturbance Limits	[Dashed line symbol]

EROSION AND POLLUTION CONTROL BMP SCHEDULE

KEYNOTE	BMP	SYMBOL
ES1	20" Dia. Sediment Log	[Sediment Log symbol]
ES2-9"	9" Dia. Sediment Wattle	[Sediment Wattle symbol]
ES2-20"	20" Dia. Sediment Wattle	[Sediment Wattle symbol]
ES3	Check Dam	[Check Dam symbol]
ES4	Cut/Fill Transition	[Cut/Fill Transition symbol]
ES5	Sediment Control Berm	[Sediment Control Berm symbol]
←		Flow Arrow
←		Stormwater Discharge Arrow

NOTES:

1. Refer to Quantities & Notes Sheet, ECO1, for quantities and General Notes.
2. Refer to Special Provisions for additional information.
3. Refer to Planting Plans and Specifications for all seeding and granite and rock mulch.
4. Refer to Drainage Plans and Details for permanent erosion control structures and all inlet/outlet protection.
5. Riprap is shown on plans for reference only, and is part of final stabilization. Refer to Drainage Plans and Details for Riprap locations.




Priscilla S. Cornello, P.E., Director

Date	11/15
Designed	JP
Drawn	JP
Checked	LR
Pr. Engr.	JP

No.	Revision Description	Engineer	Date



WHEAT DESIGN GROUP
LANDSCAPE ARCHITECTS

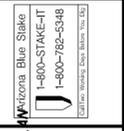

EROSION AND POLLUTION CONTROL PLAN
STA. 93+00 TO STA. 98+00
SUNSET ROAD - SEGMENT 1
SILVERBELL RD. TO I-10
PROJECT NO. 4RTSUN

Pinna County Department of Transportation

SUNSET ROAD - SILVERBELL ROAD TO I-10 - PROJECT NO. 4RTSUN

