


TYPICAL BRIDGE SECTION - EXISTING
LOOKING EAST (1)



TYPICAL BRIDGE SECTION - NEW
LOOKING EAST (2)

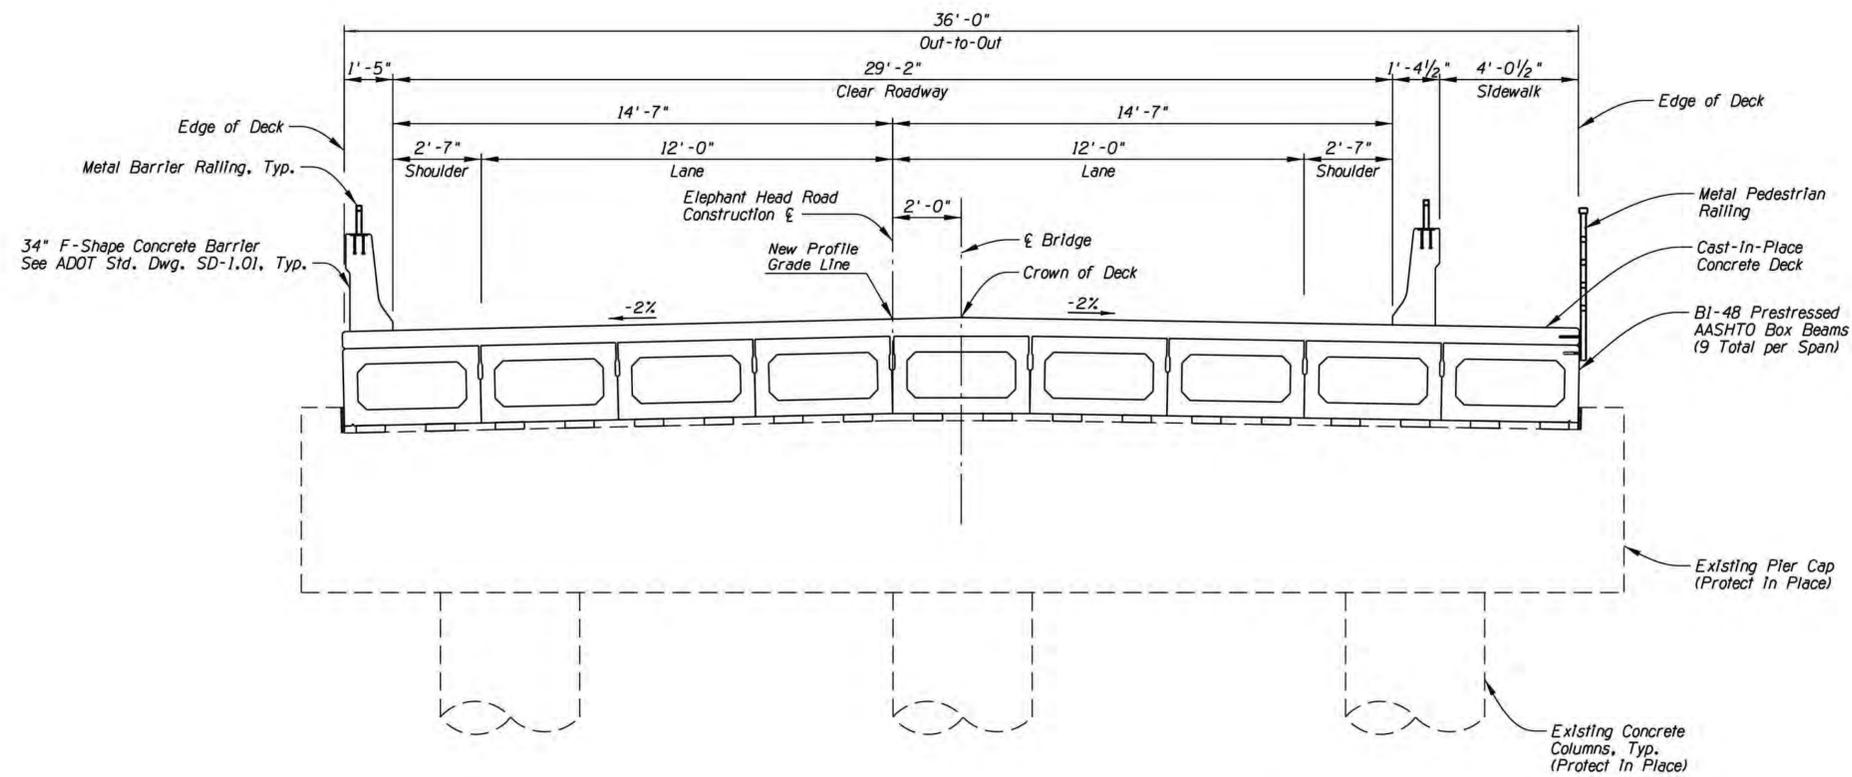

Priscilla S. Cornelia, P.E., Director

No.	Revision Description	Engineer	Date

No.	Revision Description	Engineer	Date



TYPICAL BRIDGE SECTIONS
ELEPHANT HEAD ROAD BRIDGE
OVER THE SANTA CRUZ RIVER
PROJECT NO. 4RTEHB

Pima County Department of Transportation

Elephant Head Road Bridge - Over the Santa Cruz River - Project No. 4RTEHB