


CASA ADOBES INSPIRED DECORATIVE PAVING PATTERN

- * TRADITIONAL RUNNING BOND PATTERN WITH SOLIDER COURSE BORDER. SAME PATTERN FOUND IN MANY NEARBY PLAZAS.
- * SELECTED PAVERS SHALL MATCH THE COLOR AND TEXTURE OF THE CASAS ADOBES NEIGHBORHOOD BURNT ADOBE BLOCK
- * HAND-PLACED CATALINA RIVER ROCK AREAS HELPS TO SCALE DOWN THE LARGE MEDIAN AREAS.
- * THE CATALINA RIVER ROCK IS NATIVE TO THIS AREA AND WILL BLEND WELL WITH THE SURROUNDING LANDSCAPE AND NEIGHBORHOOD.

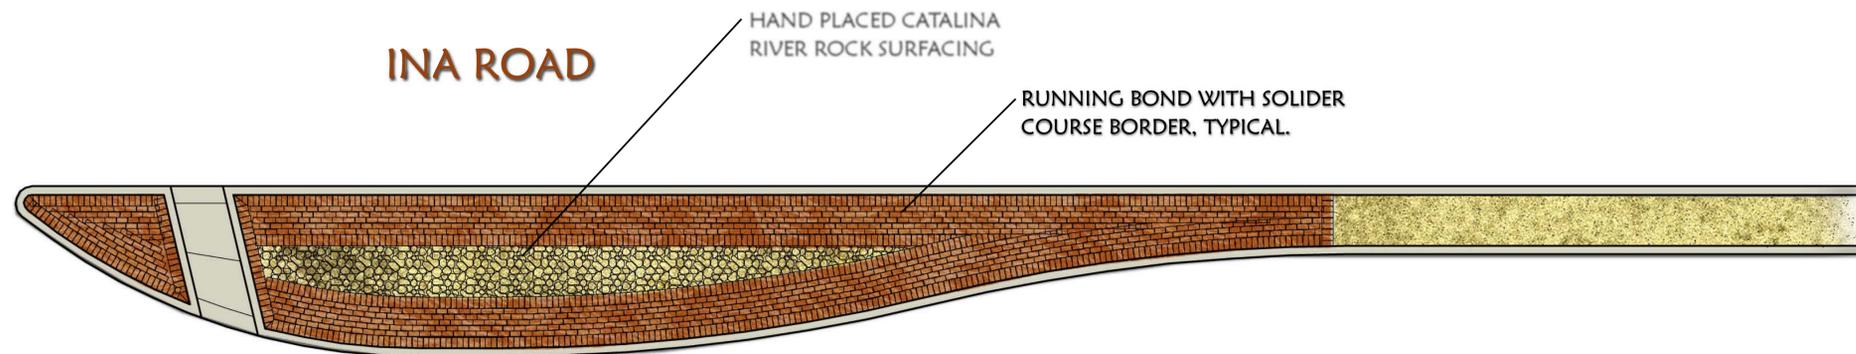

INA ROAD / ORACLE ROAD INTERSECTION IMPROVEMENTS
DECORATIVE PAVING CONCEPT

SCALE: 1"=10'-0"