


NOTE: DETOUR ROUTE FOR TRAFFIC CONTROL PLAN # 2

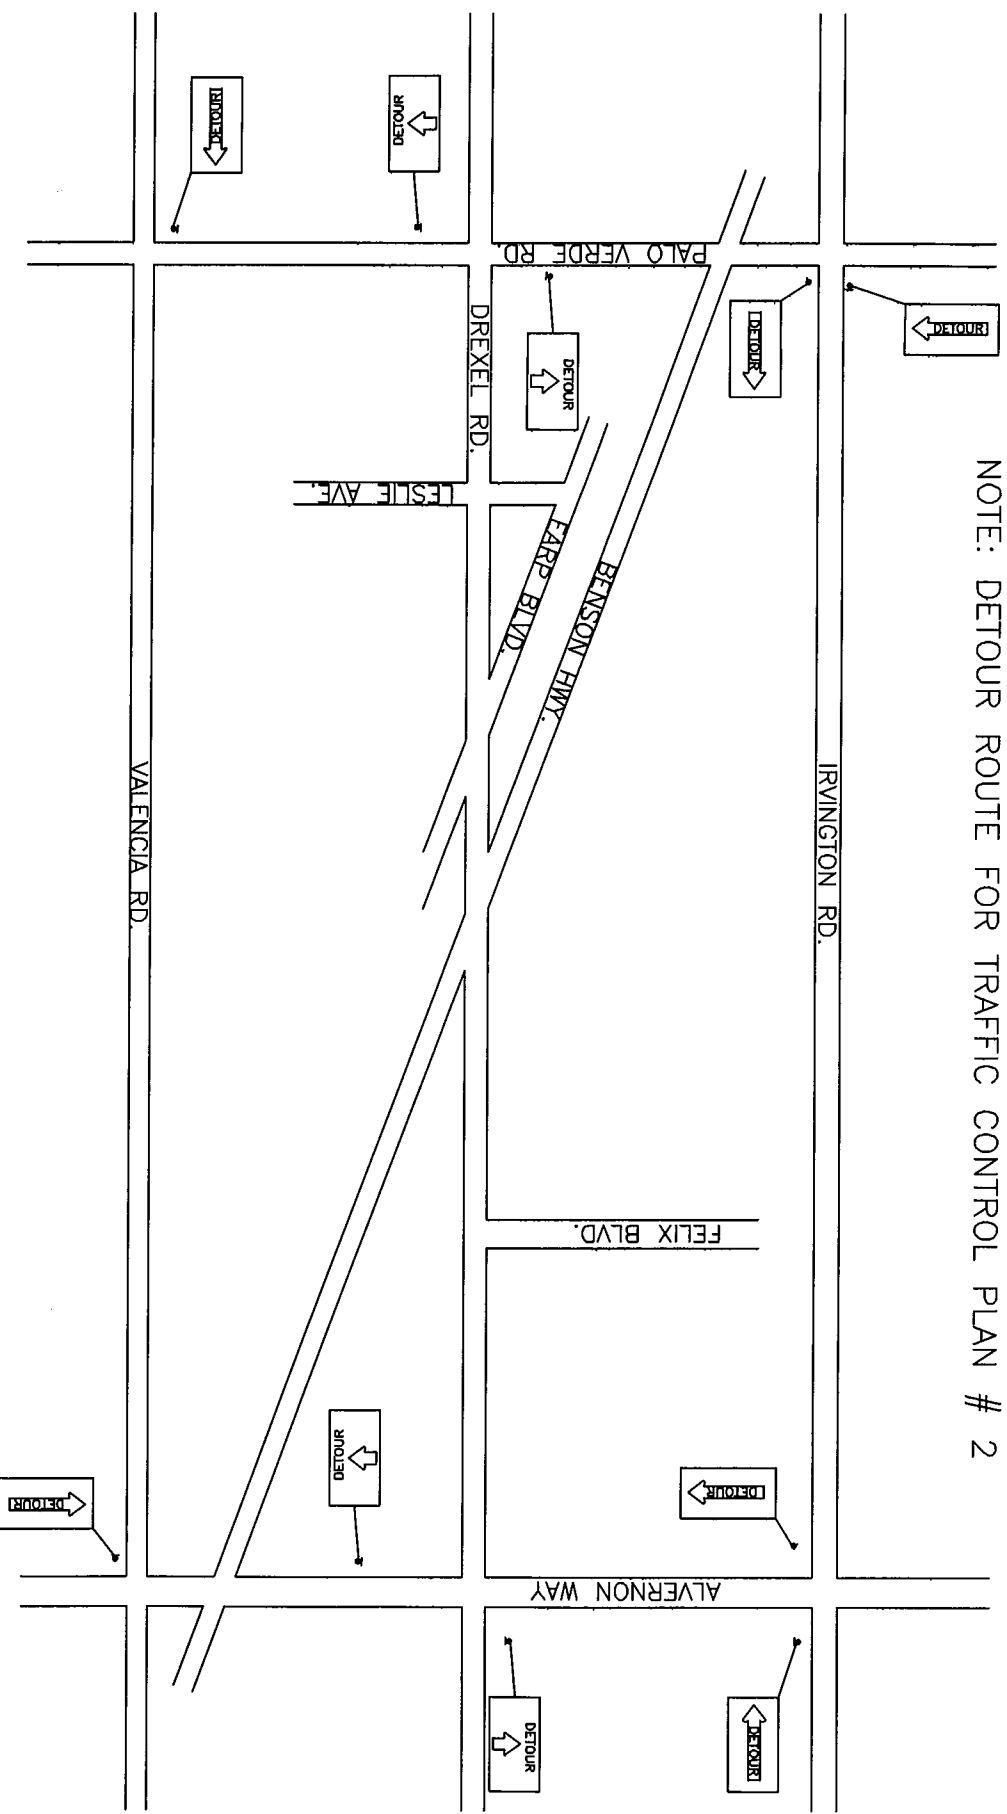

Border Traffic Safety L.L.C. TEL: 520-664-2244 FAX: 520-623-9187 email: bordertraffic@safety@cox.net		NORTH 	SPEED LIMIT 35 EXISTING SPEED LIMIT	LEGEND SIGN SIZE (IF APPLICABLE) 36" x 36" X 48" x 48" LIGHT: ○ TYPE A X ● TYPE B ● TYPE C X SPACING TAPER NA TANGENT NA CENTERLINE NA CHANNELIZING DEVICE ARROW BOARD □ TYPE II TYPE III	TRAFFIC CONTROL PLAN # 3 CONTRACTOR: WHELCON CONTRACTING LOCATION: BENSON HWY & DREXEL RD. TIME USAGE: 24 HOUR CLOSURE AGENCY: PIMA COUNTY / CITY OF TUCSON DRAWN BY: BEN LOZANO	DATE: 10/5/2018
---	--	-----------	---	---	---	-----------------