

THE INFORMATION CONTAINED HEREIN IS FOR OFFICIAL USE ONLY. UNLESS OTHERWISE SPECIFIED, THIS DOCUMENT IS UNCLASSIFIED. DATE OF DECLASSIFICATION IS INDEFINITE. AUTHORITY: 48 CFR 101-11.6. 

Legend



- City of Tucson
- Streets
- New Channel
- New Storm Drain
- New Storm Drain with Curb and Gutter
- Flood Wall
- New Culvert
- Upgraded Culvert
- Existing Culvert
- Improved Storm Drain
- Improved Storm Drain with Curb and Gutter
- Improved Roadway with Curb and Gutter
- Improved Roadway with Inverted Crown, Curb, and Gutter
- Basin
- Slope Indicators
- Project Number

EV1

0 100 200 400 Feet

1 inch = 200 feet

Vertical Datum = NAVD 88
Horizontal Projection = NAD 1983 HARN
State Plane Arizona Central FIPS 0202 Feet Intl

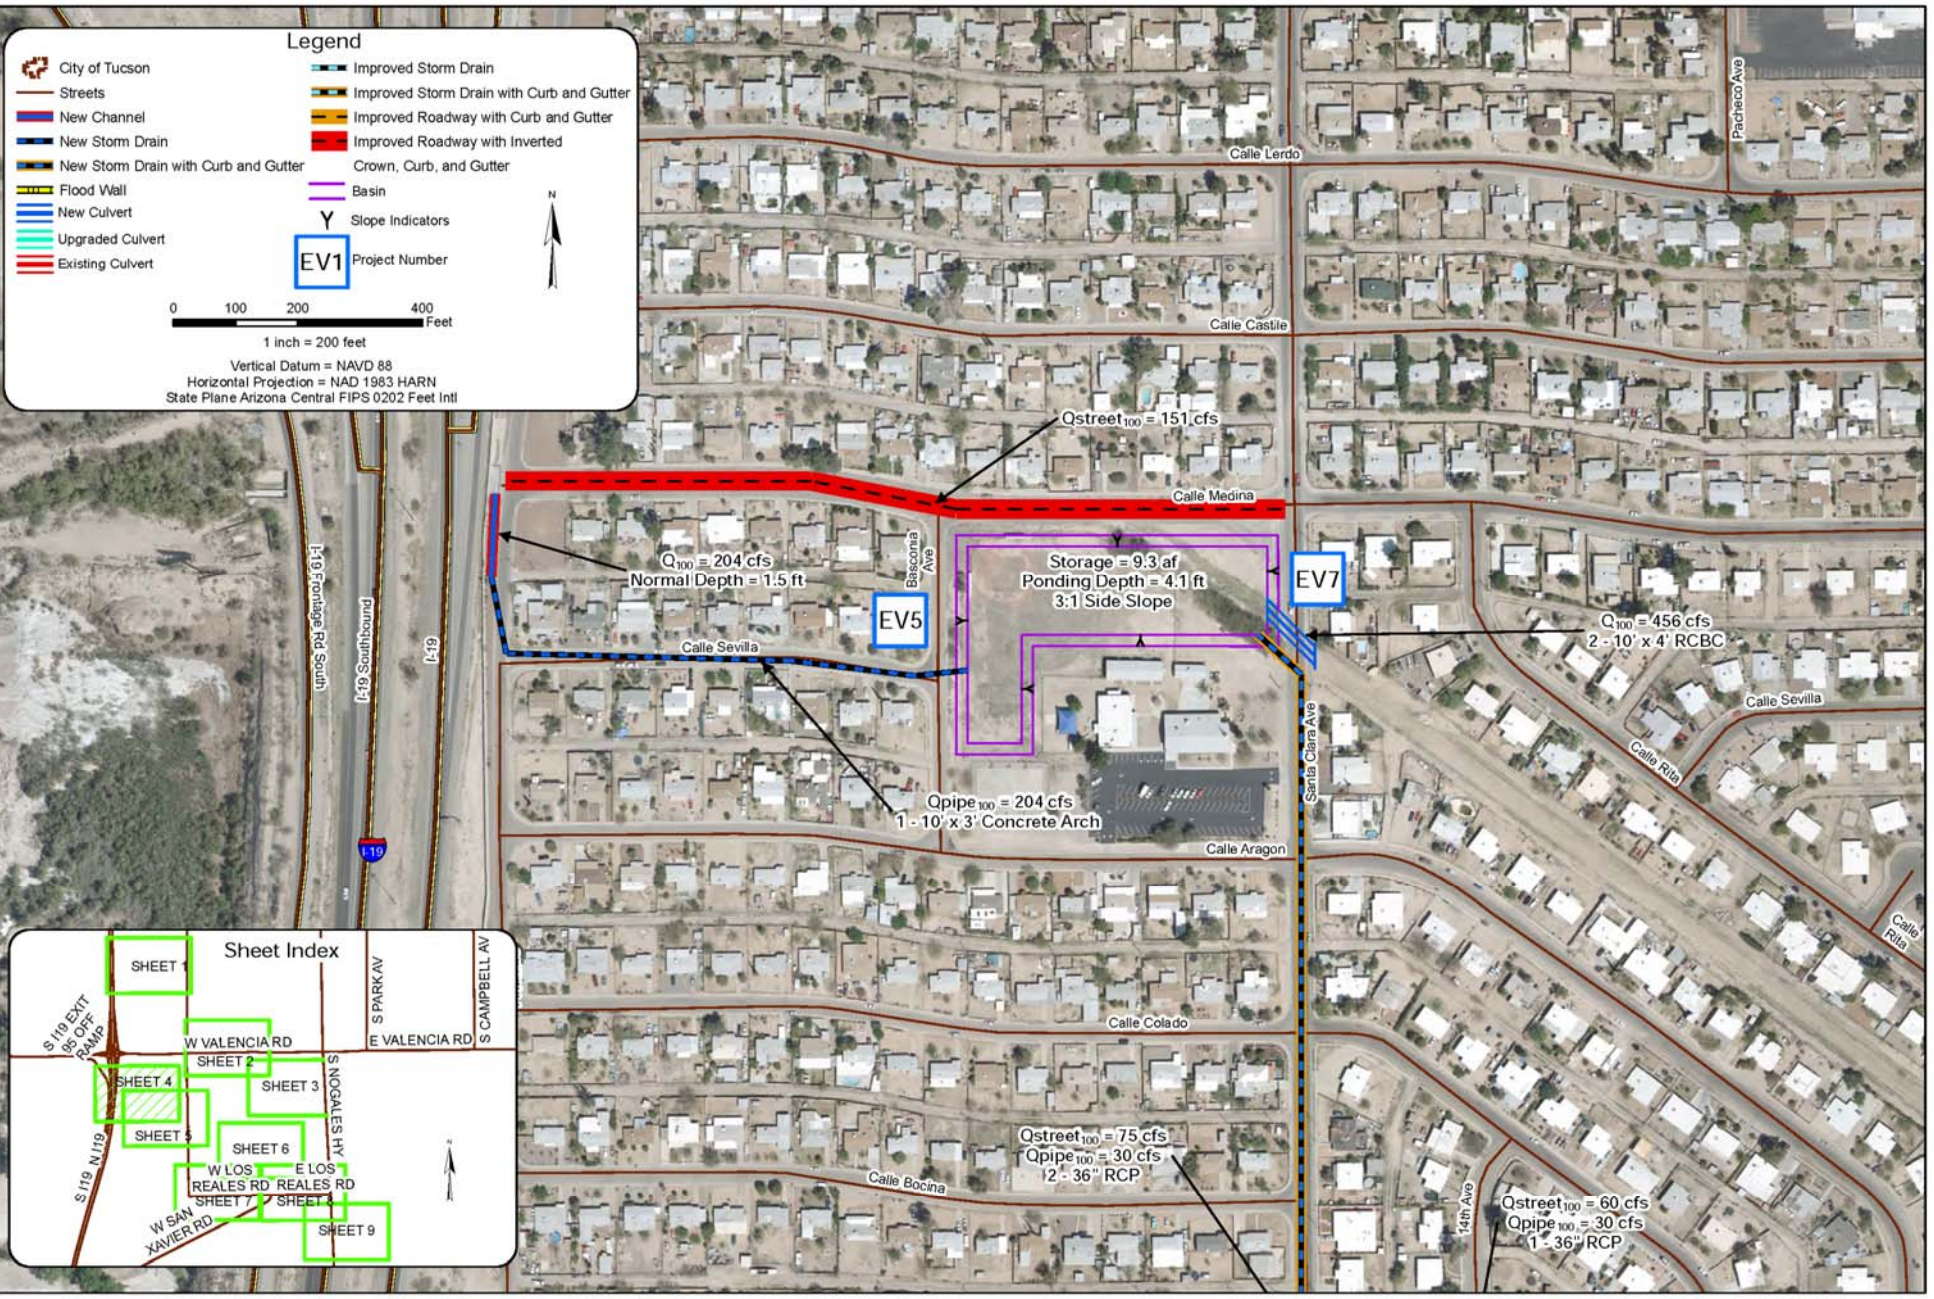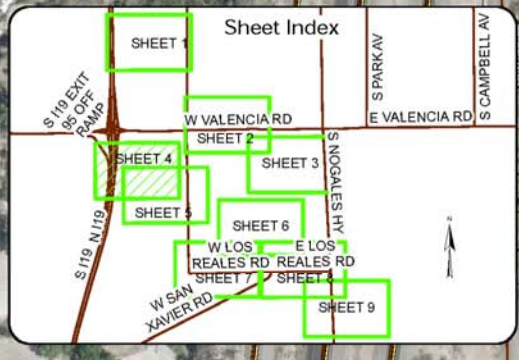

PROJECT NO: 08020200

DRAWING NAME: FINAL PROJECTS

SHEET 4

PROJECT: AIRPORT WASH (SOUTH) BASIN MANAGEMENT STUDY

DESIGNED BY: JWP

CHECKED BY: JWP

DATE: OCT 2014

CMG DRAINAGE ENGINEERING, INC. Kimley-Horn

PIMA COUNTY Flood Control

11 E. Columbia St., 4th Floor
Tucson, AZ 85711