




Z:\PROJECTS\2015\15-024 RFCD-Green Valley Ph 2 JOC Projects\CADD\15-024-cmbase\_Deirdre ACOE.dwg (Prjs 3 4 6 7) Plotted Dec 21, 2015 at 10:46am by Brenda

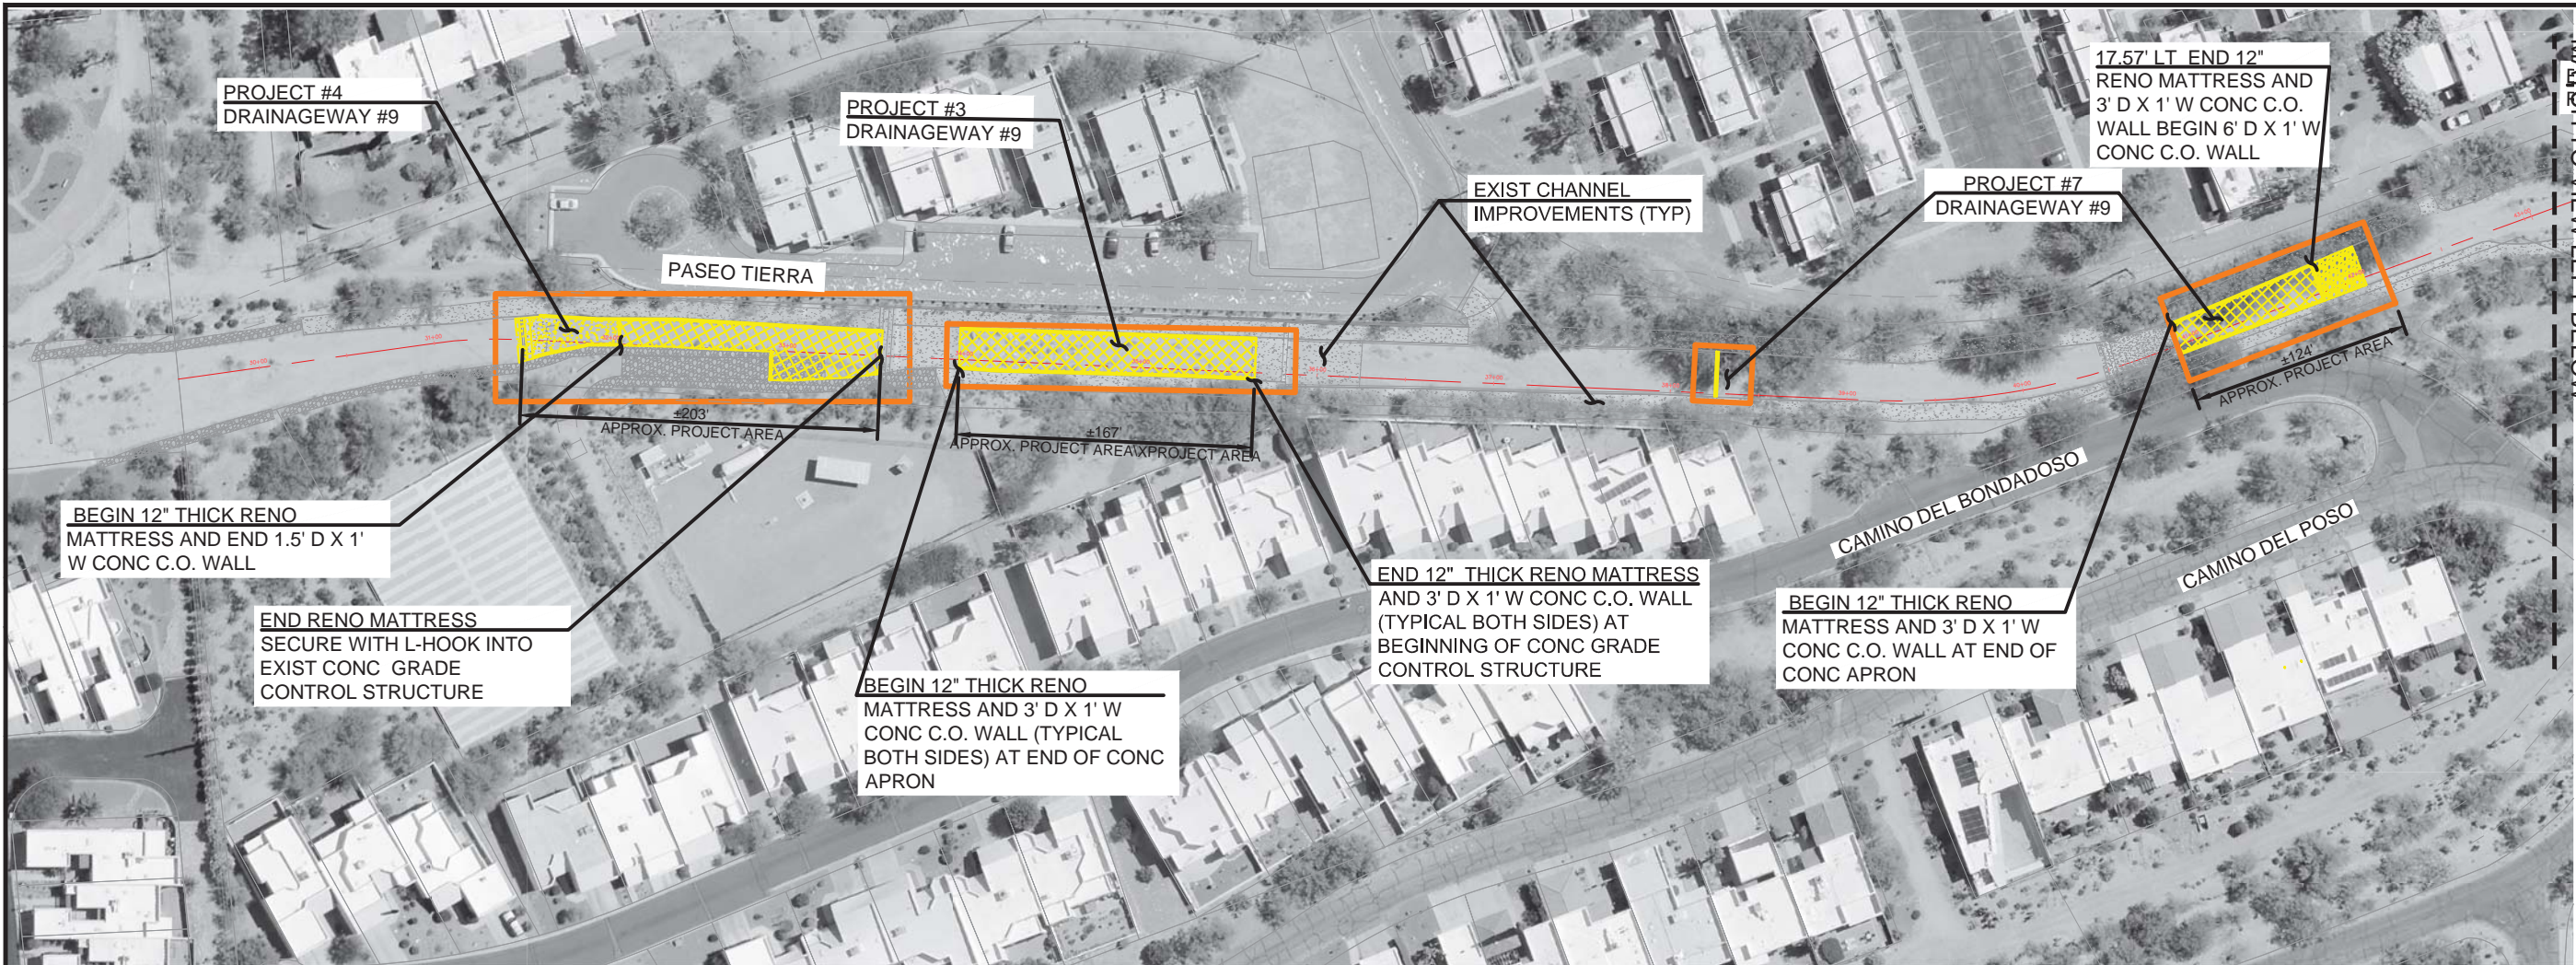

MATCH TO VIEW LEFT BELOW

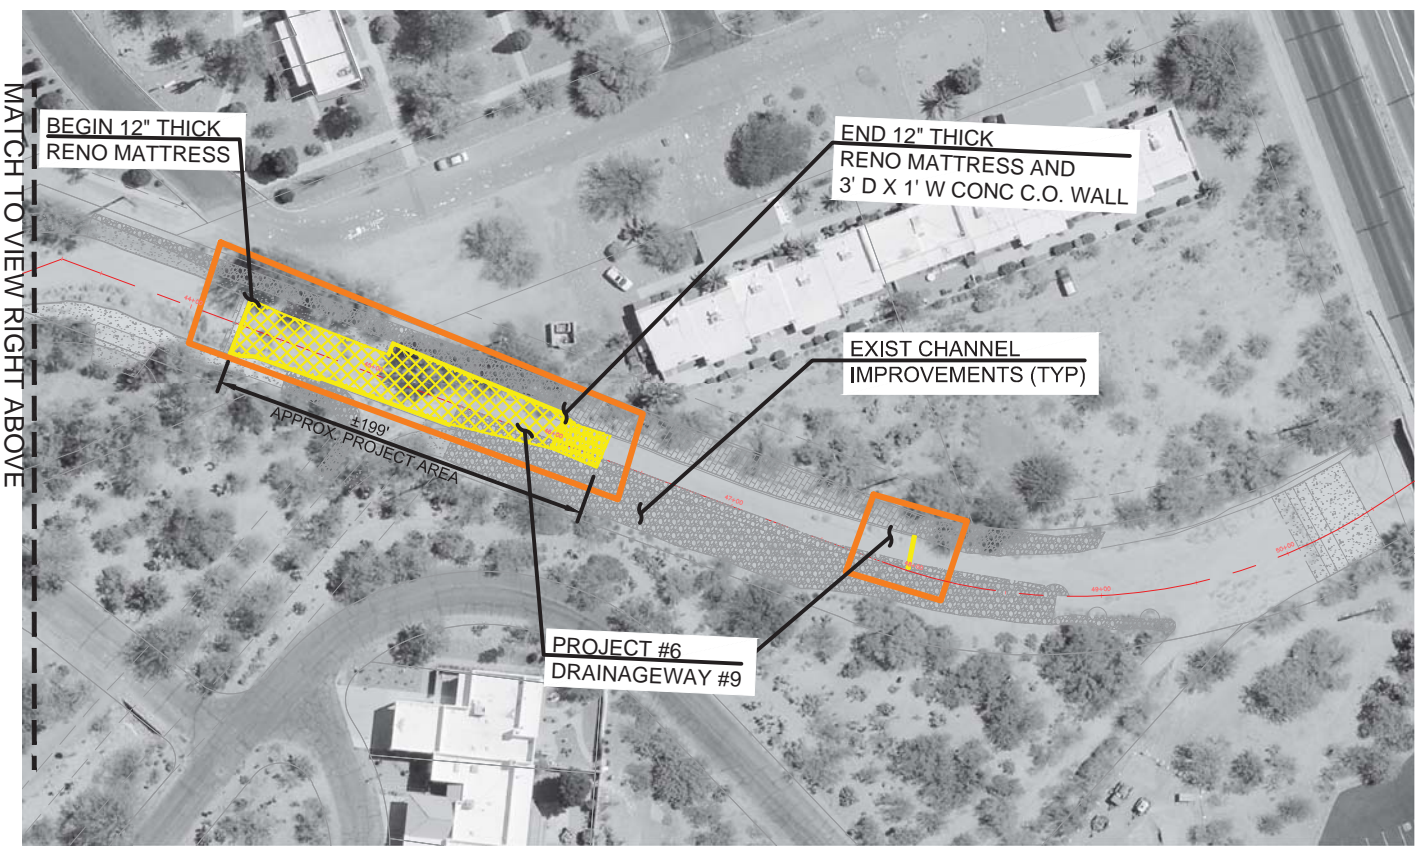

MATCH TO VIEW RIGHT ABOVE

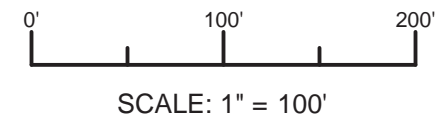

**LEGEND**

-  PROJECT BOUNDARY
-  PROPOSED DRAINAGE IMPROVEMENTS



3555 N. Mountain Ave. Tucson, Arizona 85719  
Phone (520) 882-4244 Fax (520) 888-1421

|              |            |
|--------------|------------|
| PROJECT NO.: | 15-024     |
| DESIGN:      | JLC        |
| CHECKED:     | JLC        |
| DRAWN:       | BJK        |
| DATE:        | 12/21/2015 |
| REV. DATE:   |            |
| REV. DATE:   |            |
| REV. DATE:   |            |

**GREEN VALLEY DRAINAGEWAY #9 PROPOSED DRAINAGE IMPROVEMENTS**