



CAMINO DE OESTE LOS REALES ROAD TO VALENCIA ROAD

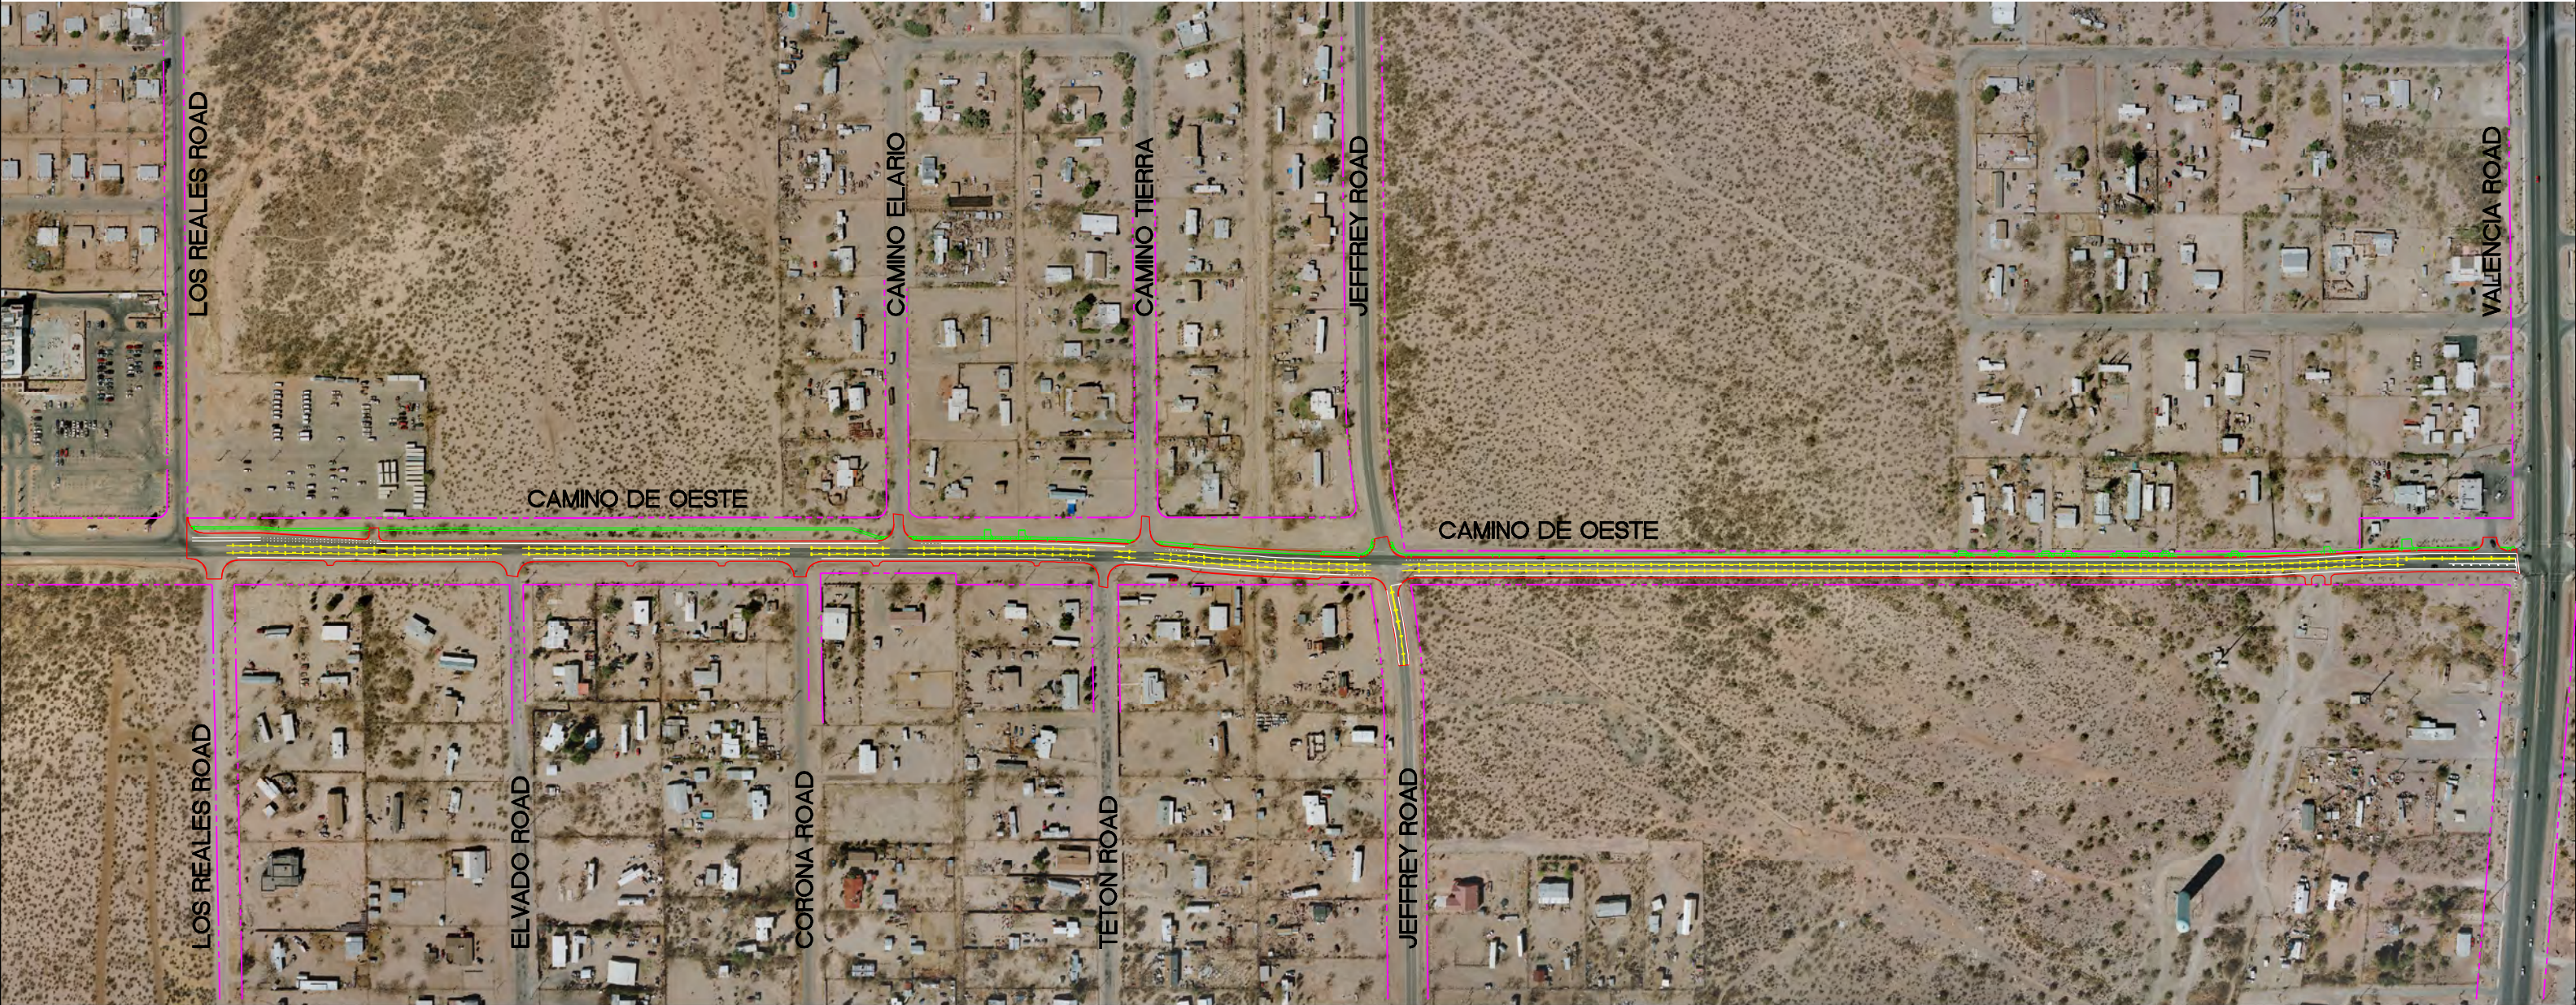

LEGEND

- PROPOSED CURB, HEADER AND EDGE OF NEW PAVEMENT
- PROPOSED SIDEWALK
- - - EXISTING RIGHT OF WAY

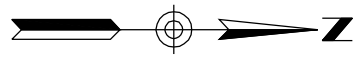