


*Echinocereus trilochidiatus*

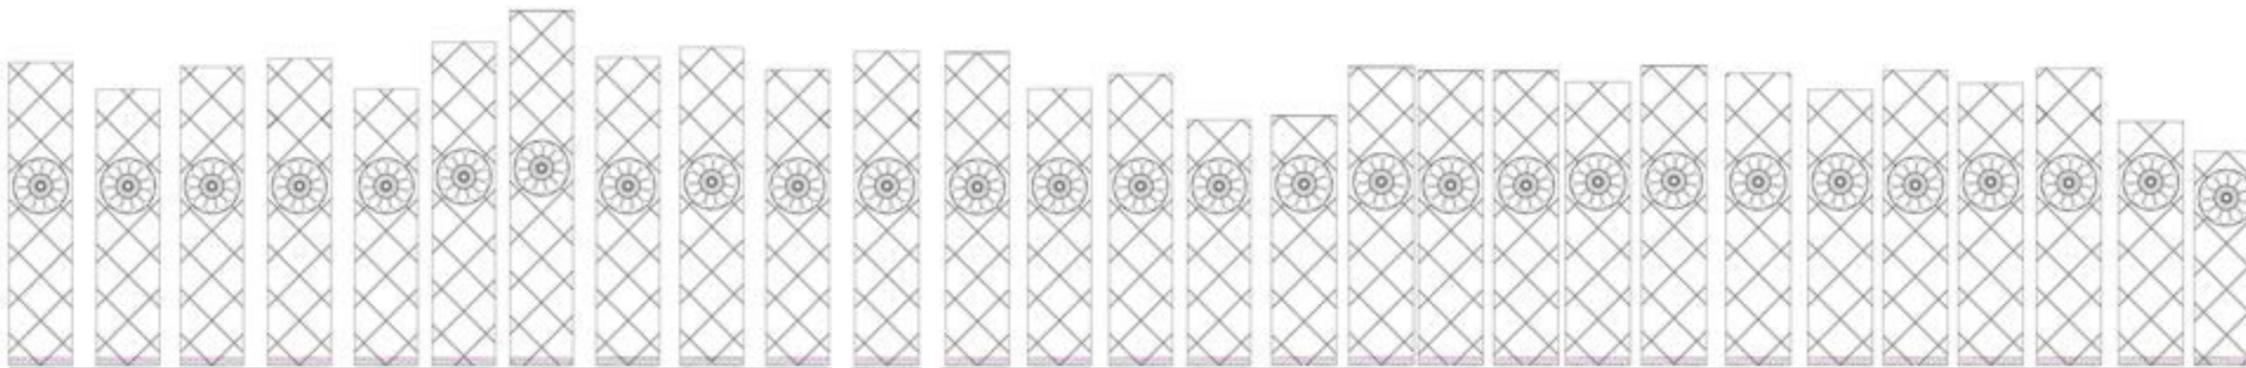

Panels are 2' wide. Medallions are placed approximately 5' on center (height). Heights vary from 6'7" to 11'2". There are 28 columns.

Tile panels with medallions on the North and South side of the Roadway