


Roadway Cross Section with Barrier Sidewalk — STA 304 + 00

Typical Section

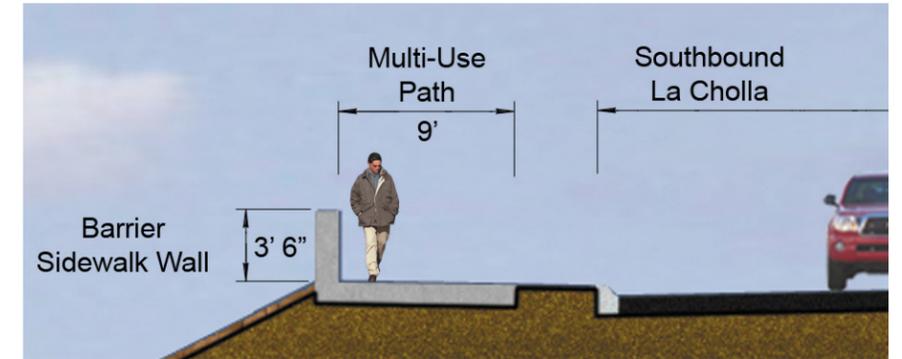

Barrier Sidewalk — Detail


Typical



'Cactus' Formliner on wall (texture courtesy of Creative Design Resolutions, Inc)



Example of Grouted Riprap

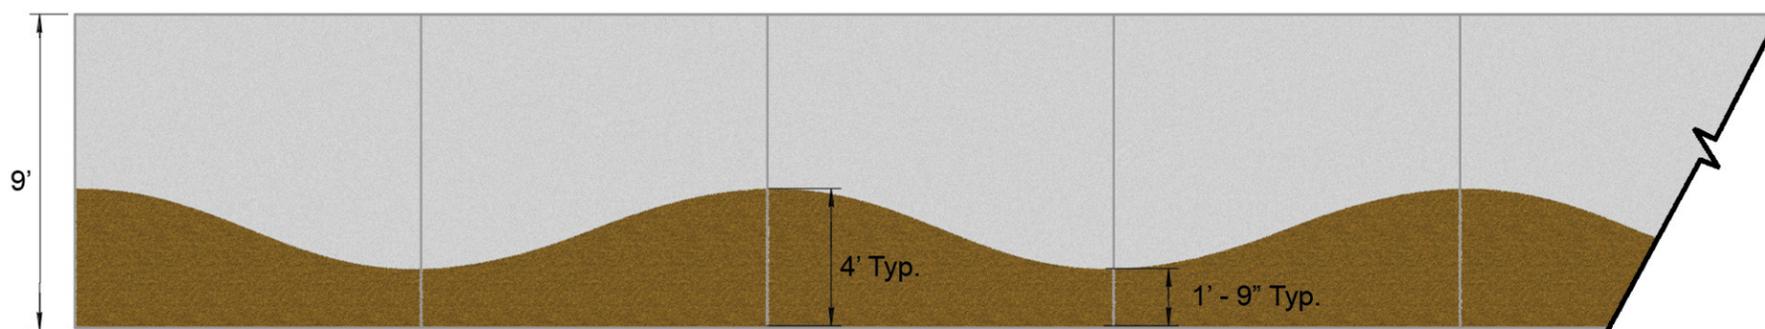

Colored concrete wave pattern on sidewalk. Pattern repeats every 20' for ease of construction.



Barrier Sidewalk Example (Twin Peaks Interchange)

Formliner on wall and color and pattern in sidewalk

Proposed Barrier Sidewalk Treatment

Three sections of barrier sidewalk, totaling 527 LF, all on the west side of La Cholla

Section 1 (S. of McCarty Road): 150 LF

Section 2 (N. of McCarty Road): 210 LF

Section 3 (N. of Hardy): 167 LF

January 13, 2011

La Cholla Boulevard, Magee Rd. - Overton Rd. Project No. 4RTLTM

Barrier Sidewalk

