


A13 NB Sidewalk Layout.dwg 4/14/2015

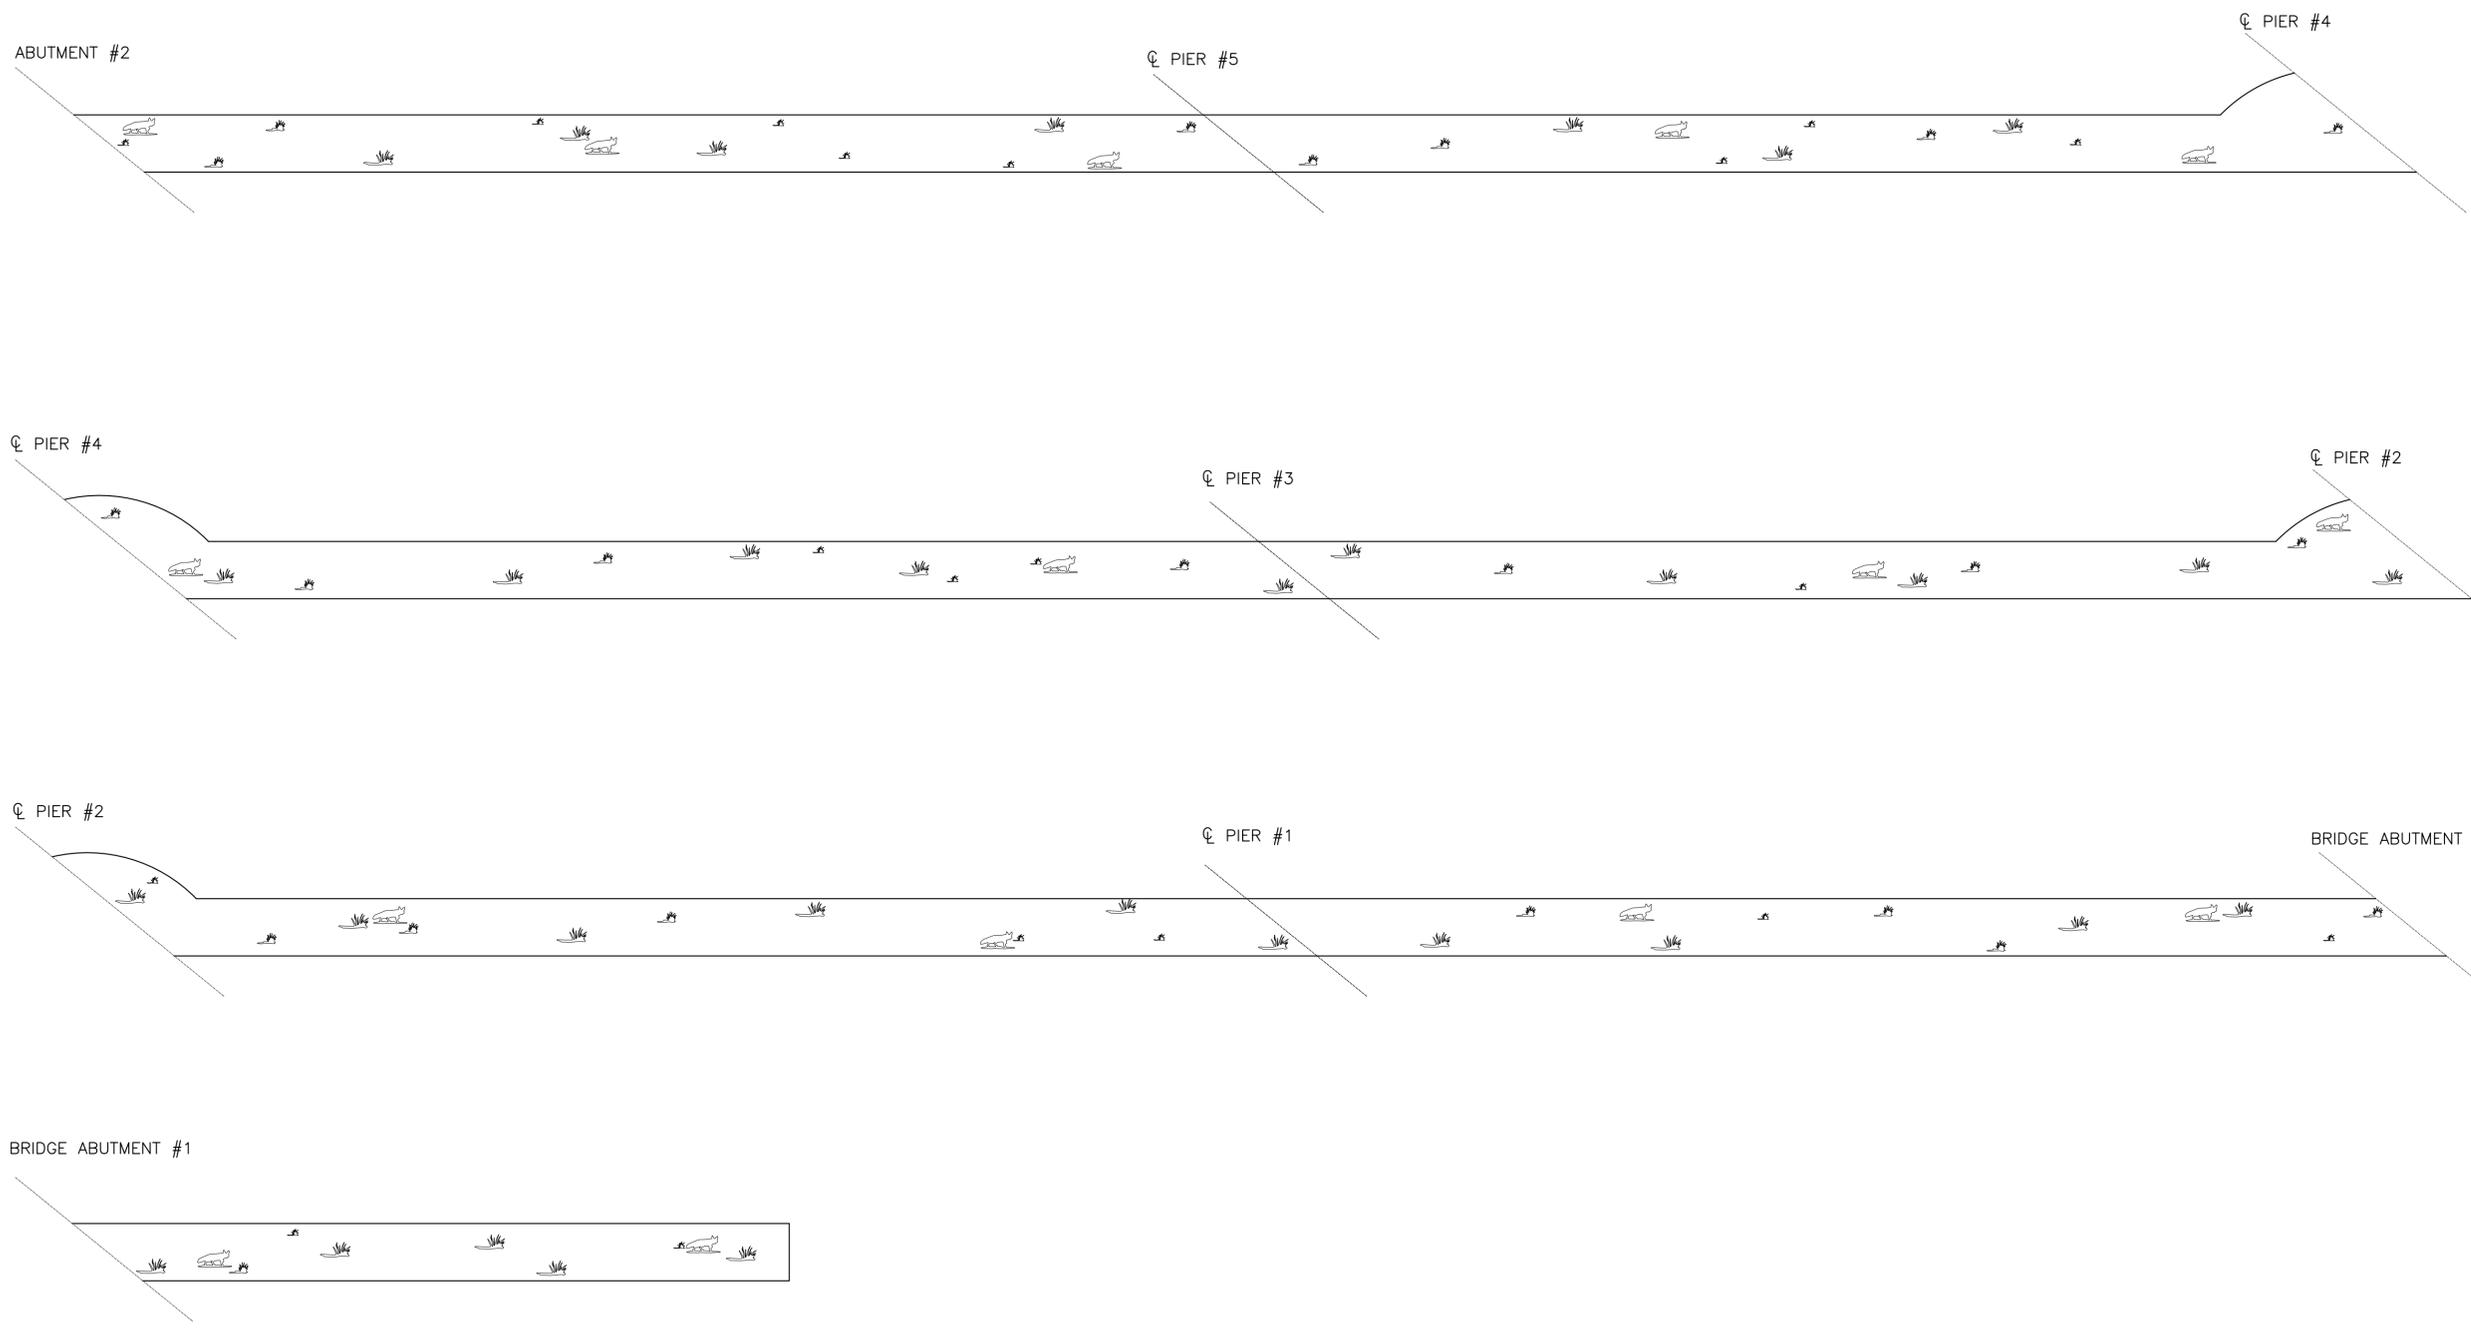

NORTHBOUND SIDEWALK LAYOUT
Scale: 1/8" = 1'-0"

- Notes:
1. The locations of the stamps can be shifted slightly to avoid sidewalk joints; in no case should stamps conflict with any joints.
 2. The payment for the stamp placement into the sidewalk areas will be incidental to the respective bridge items.

CDR
www.creativedesignresolutions.com
3413 Windom Road
Brentwood, MD 20722
phone: 301-699-0581

Pima County Department of Transportation

Priscilla S. Cornelio P.E., Director

BRIDGE ART SHEETS
LA CHOLLA BOULEVARD BRIDGE
MAGEE RD. TO OVERTON RD.
PROJECT NO. 4RTLTM

URS
333 East Wetmore, Suite 400
Tucson, AZ 85705
phone: 520-887-1800

STAGE IV
SUBMITTAL
PRELIMINARY
NOT FOR
CONSTRUCTION
OR
RECORDING

No.	Revision Description	Engineer	Date

Designed	DP	Date
Drawn <td>BM <td>11/10</td> </td>	BM <td>11/10</td>	11/10
Checked <td>ST <td>11/10</td> </td>	ST <td>11/10</td>	11/10
Proj. Mgr. <td>ES <td>11/10</td> </td>	ES <td>11/10</td>	11/10