
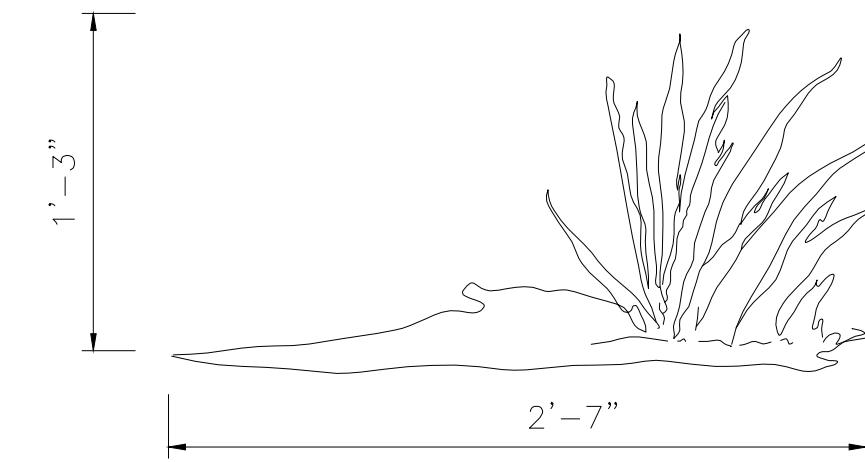
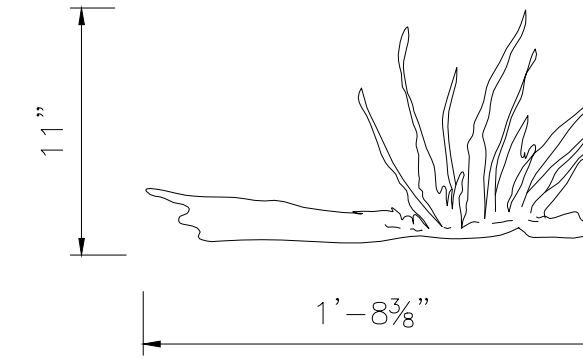
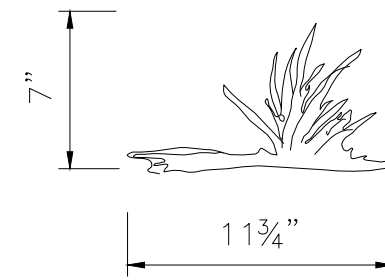



Notes:

1. Custom stamps to be provided by Weitzman Studios, Inc. See Sectional Provisions for quantities and specifications.
2. The payment for the stamp placement into the sidewalk areas will be incidental to the respective bridge items.

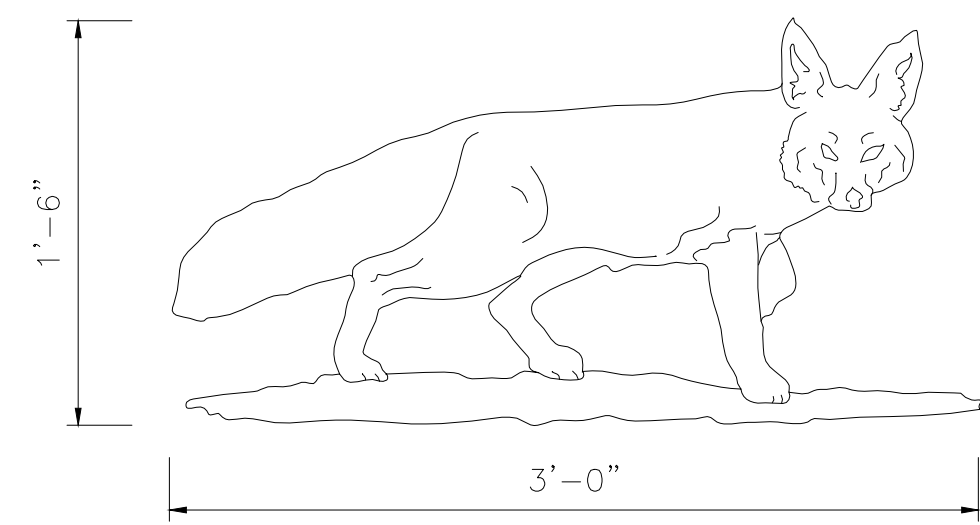


STAMP LINER DETAILS

Scale: 1 1/2" = 1'-0"

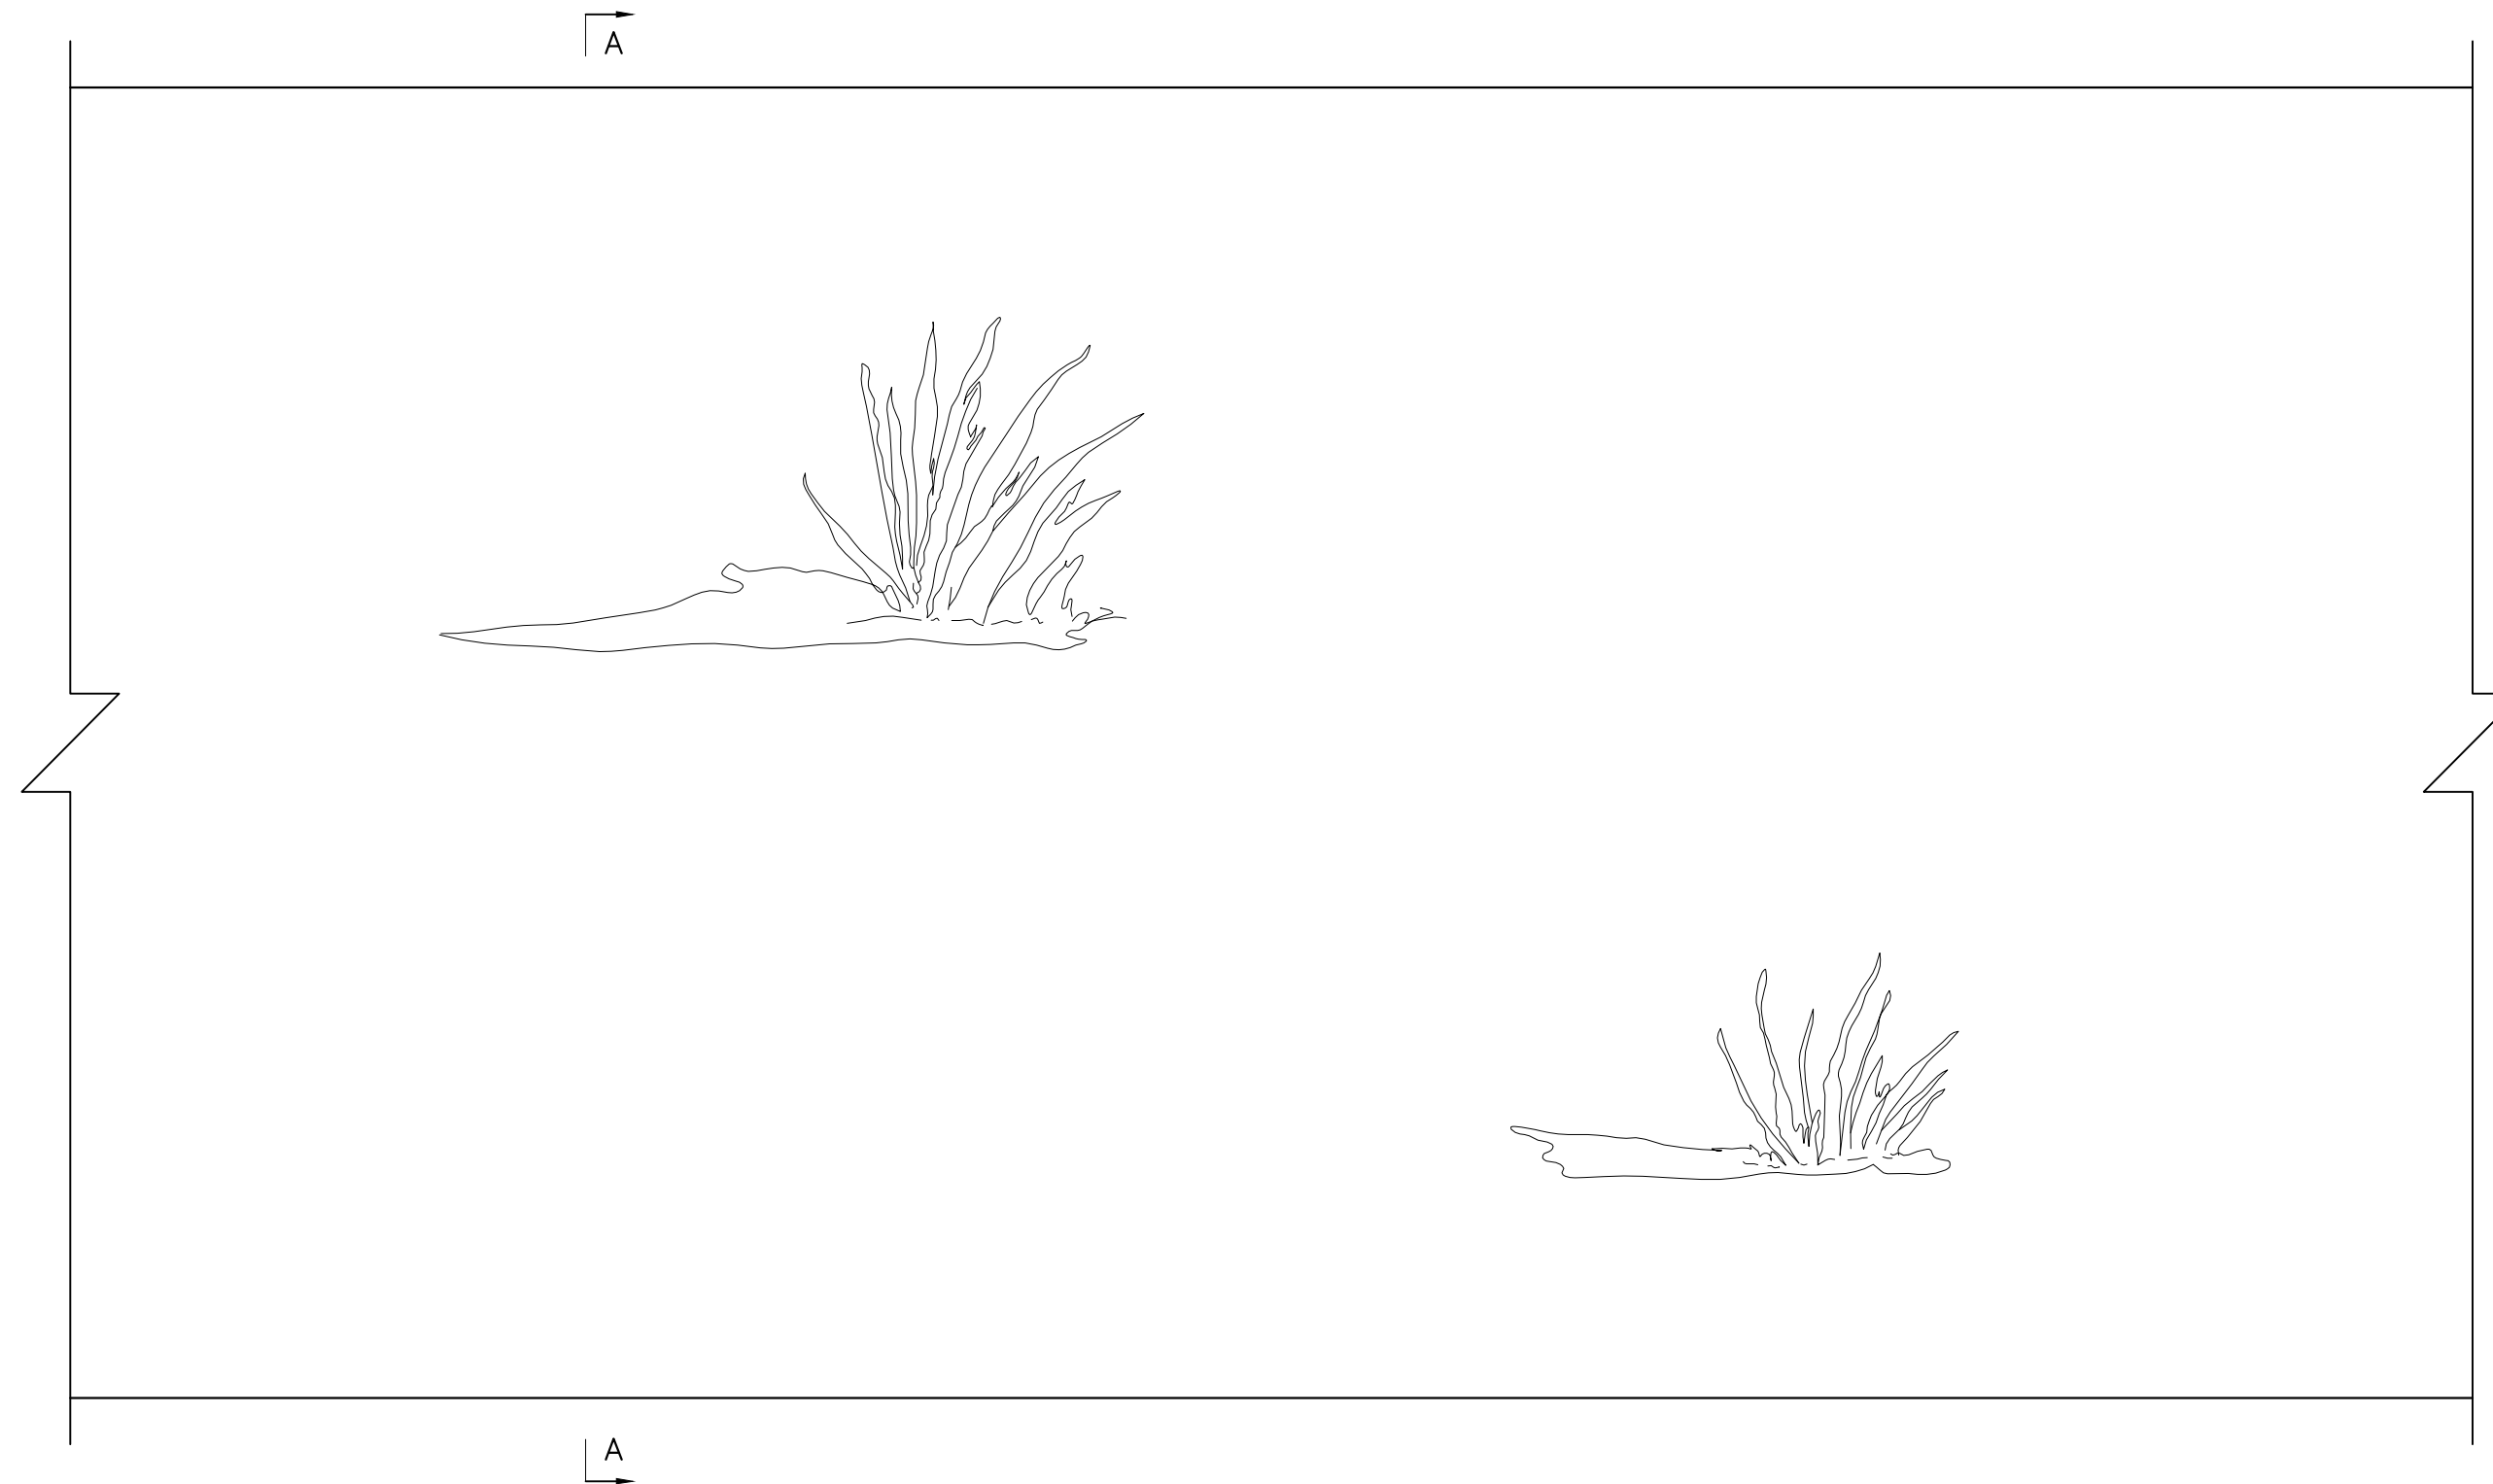

TYPICAL SIDEWALK SECTION

Scale: 1 1/2" = 1'-0"

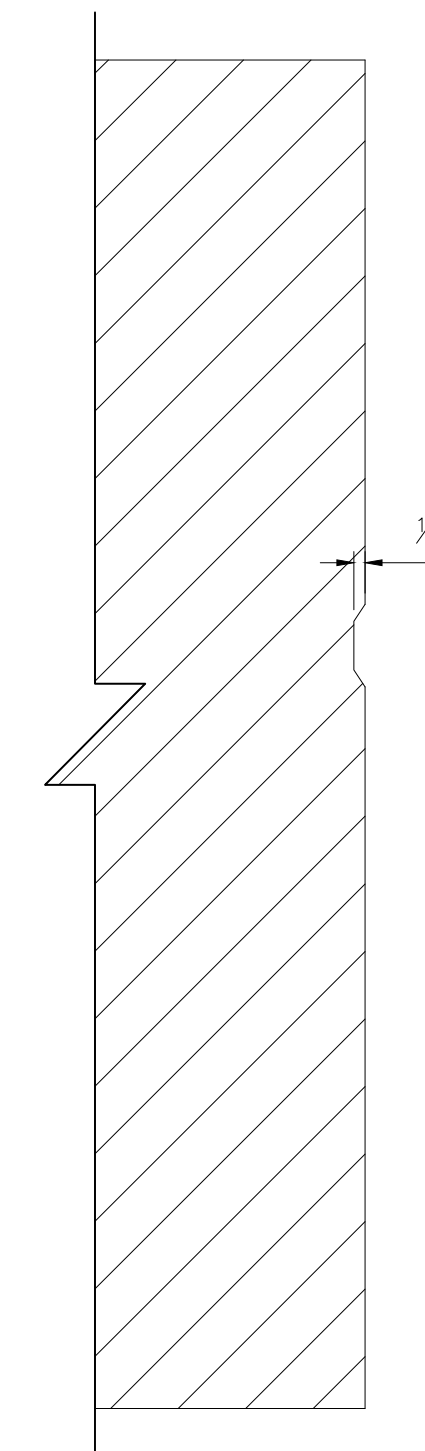

SECTION A-A

Scale: 1 1/2" = 1'-0"

CDR
www.creative design resolutions.com
3413 Windom Road
Brentwood, MD 20722
phone: 301-699-0581

Designed	DP	Date	11/7/10
Drawn	BM	Checked	11/7/10
Checked	ST	Proj. Mgr.	ES
Proj. Mgr.	ES		

No.	Revision Description	Engineer	Date

STAGE IV
SUBMITTAL
PRELIMINARY
NOT FOR
CONSTRUCTION
OR
RECORDING

URS
333 East Wetmore, Suite 400
Tucson, AZ 85705
phone: 520-887-1800

BRIDGE ART SHEETS
LA CHOLLA BOULEVARD BRIDGE
MAGEE RD. TO OVERTON RD.
PROJECT NO. 4R1LTM

Priscilla S. Cornelio P.E., Director

Pima County Department of Transportation