
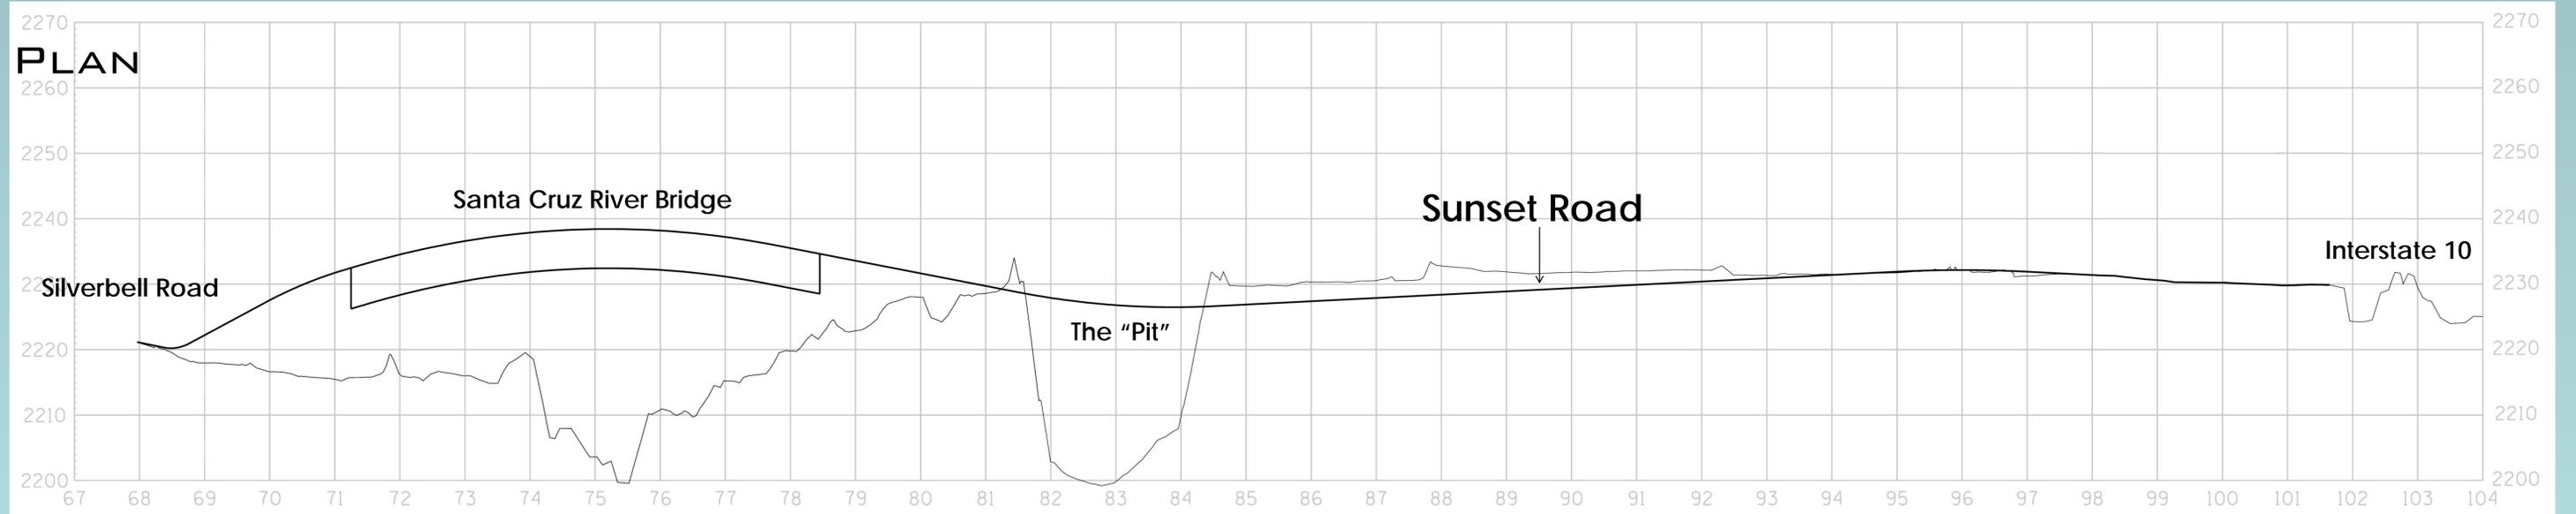


# PLAN AND PROFILE

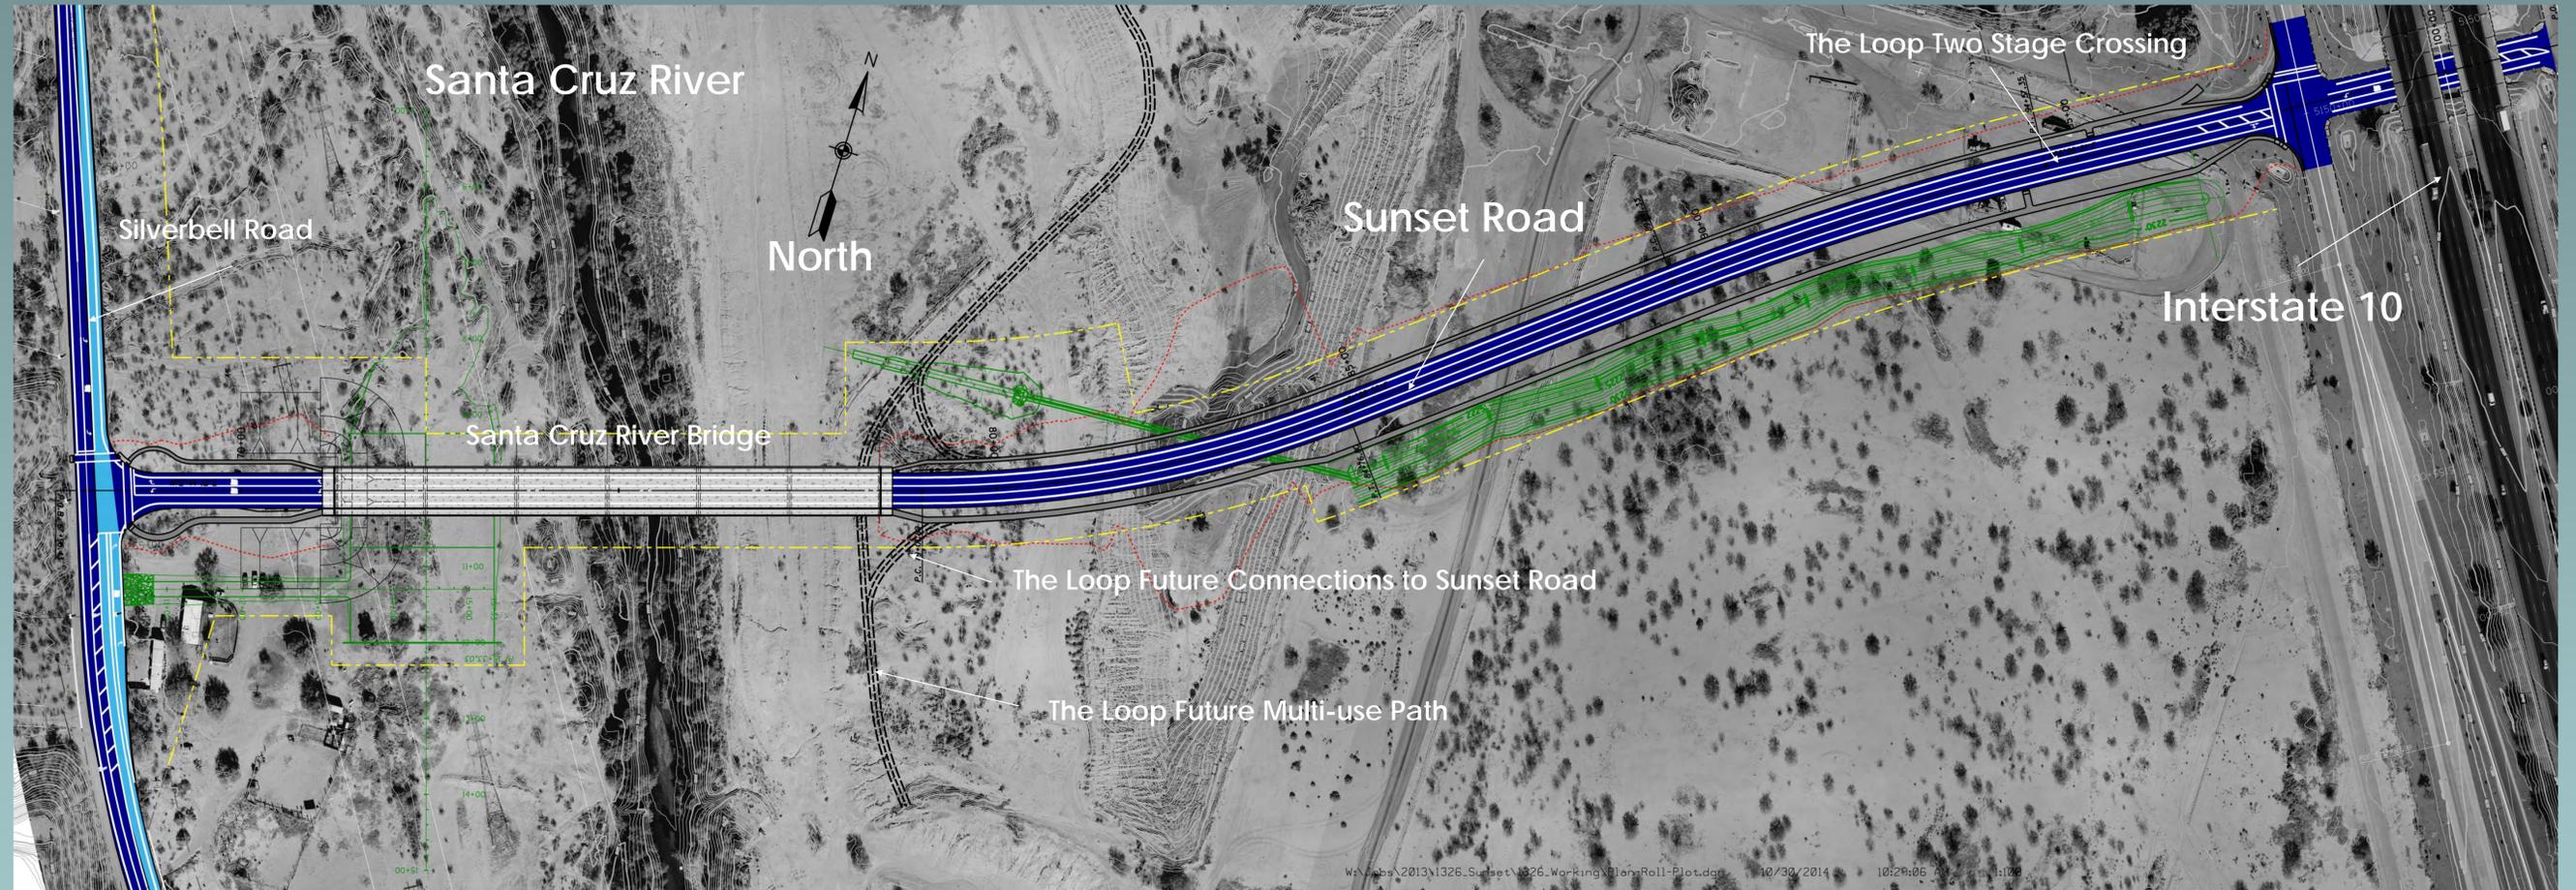

PROFILE - LONGITUDINAL SECTION

PCDOT SUNSET ROAD: SILVERBELL TO I - 10