



Pima Animal Care Center **Conceptual Design** 2015 October 6


Line and Space, LLC with Animal Arts Design and Koret SMP
627 E. Speedway, Tucson, AZ 520-623-1313 lineandspace.com



- Zone Key**
- Public
 - Animal Housing
 - Shelter Support + Admin.
 - Intake
 - Licensing
 - Enforcement
 - Veterinary Clinic
 - Volunteers
 - Inmates
 - Service + Utility

- Room/Space List**
1. Adoptions Lobby/Seating
 2. Adoption Cashiers
 3. Adoption Interviews
 4. Featured Animal Room
 5. Multi-Purpose Room
 6. MPR Storage
 7. Retail Space
 8. Incoming Donation Closet
 9. Vending Machine
 10. Public Restrooms
 11. Dog Adoption/Stray Runs
 12. Dog Special Care Runs
 13. Dog Quarantine/Custody
 14. Dog Exterior Meet + Greet
 15. Dog Play/Exercise Yard
 16. Pocket Pet/Small Mammal
 17. Reptile/Flex Space
 18. Cat Adoption/Stray/Special Care Housing
 19. Cat Quarantine/Custody
 20. Cat Meet + Greet
 21. Dog Interior Meet + Greet
 22. Cat Behavioral Evaluation
 23. Dog Behavioral Evaluation
 24. Food Storage
 25. Dishwashing/Bowl Storage/Food Preparation
 26. Laundry
 27. Grooming
 28. Cat Food Prep./Janitorial
 29. Live Release Manager
 30. Live Release Coordinators
 31. Director of Shelter Ops
 32. Shelter Supervisors
 33. Staff Restroom
 34. Staff Locker Room
 35. Shelter Technicians Workstation
 36. Volunteer + Outreach Coordinators
 37. Volunteer Check-In/Break
 38. Intake Lobby
 39. Counseling/Processing
 40. Enforcement/Shelter Manager Discussion
 41. Cat Triage + Intake (including TNR)
 42. Dog Intake Holding
 43. Dog Triage
 44. Phone Help Desk/Intake Scheduling
 45. Administration Reception
 46. Chief of Operations
 47. Development Director
 48. Chief of External Affairs
 49. Development Workspace (Friends of PACC)
 50. Business Operations
 51. Small Conference Room
 52. Print Room/Support/Files
 53. Staff Break Room
 54. Secure IT (MDF or IDF)
 55. General Storage (all depts.)
 56. Clinic Lobby
 57. Dir. Of Veterinary Services
 58. Staff Veterinarians
 59. Clinic Manager
 60. Veterinary Technicians
 61. Exam Room
 62. Cat Pre- + Post-Op Hold.
 63. TNR Cat Post-Op Holding
 64. Dog Pre- + Post-Op Hold.
 65. X-Ray/Imaging
 66. Induction
 67. Surgery Room
 68. Beach
 69. Pack, Prep + Scrub
 70. Treatment Station
 71. Dental
 72. Intensive Care Unit
 73. Dog Isolation Runs
 74. Dog Parvo Vestibule
 75. Dog Parvo Ward
 76. Cat Isolation Ward
 77. Pharmacy/Laboratory/Diagnostics
 78. Drug Storage/Inventory
 79. Clinic Laundry
 80. Gas Closet
 81. Clinic Restroom + Shower
 82. Medical Records
 83. Cat Euthanasia Holding
 84. Dog Euthanasia Holding
 85. Euthanasia
 86. FRA
 87. Cooler
 88. Licensing Workroom/Mailing/Storage
 89. Licensing Supervisor
 90. Licensing Staff Workspace
 91. Enforcement Operations Manager
 92. Field Supervisors
 93. Report Writing
 94. Briefing
 95. Investigators
 96. Dispatch Supervisor
 97. Dispatch
 98. Equip. + Document Storage
 99. Copy/File Area
 100. Evidence Room
 101. Sally Port
 102. Cat ACO Holding
 103. Dog ACO Holding
 104. Truck Wash
 105. Cage Wash
 106. Inmate Break Room
 107. Inmate Restroom
 108. Shipping + Receiving
 109. Service Yard
 110. Janitor Closet
 111. Electrical
 112. Fire Riser
 113. Mechanical
 114. ACO Truck Parking

Conceptual Floor Plan
 1/64" = 1'-0" North▲ 2015 October 6
Pima Animal Care Center
 Line and Space, LLC with Animal Arts Design and Koret SMP
 627 E. Speedway, Tucson, AZ 520-623-1313 lineandspace.com

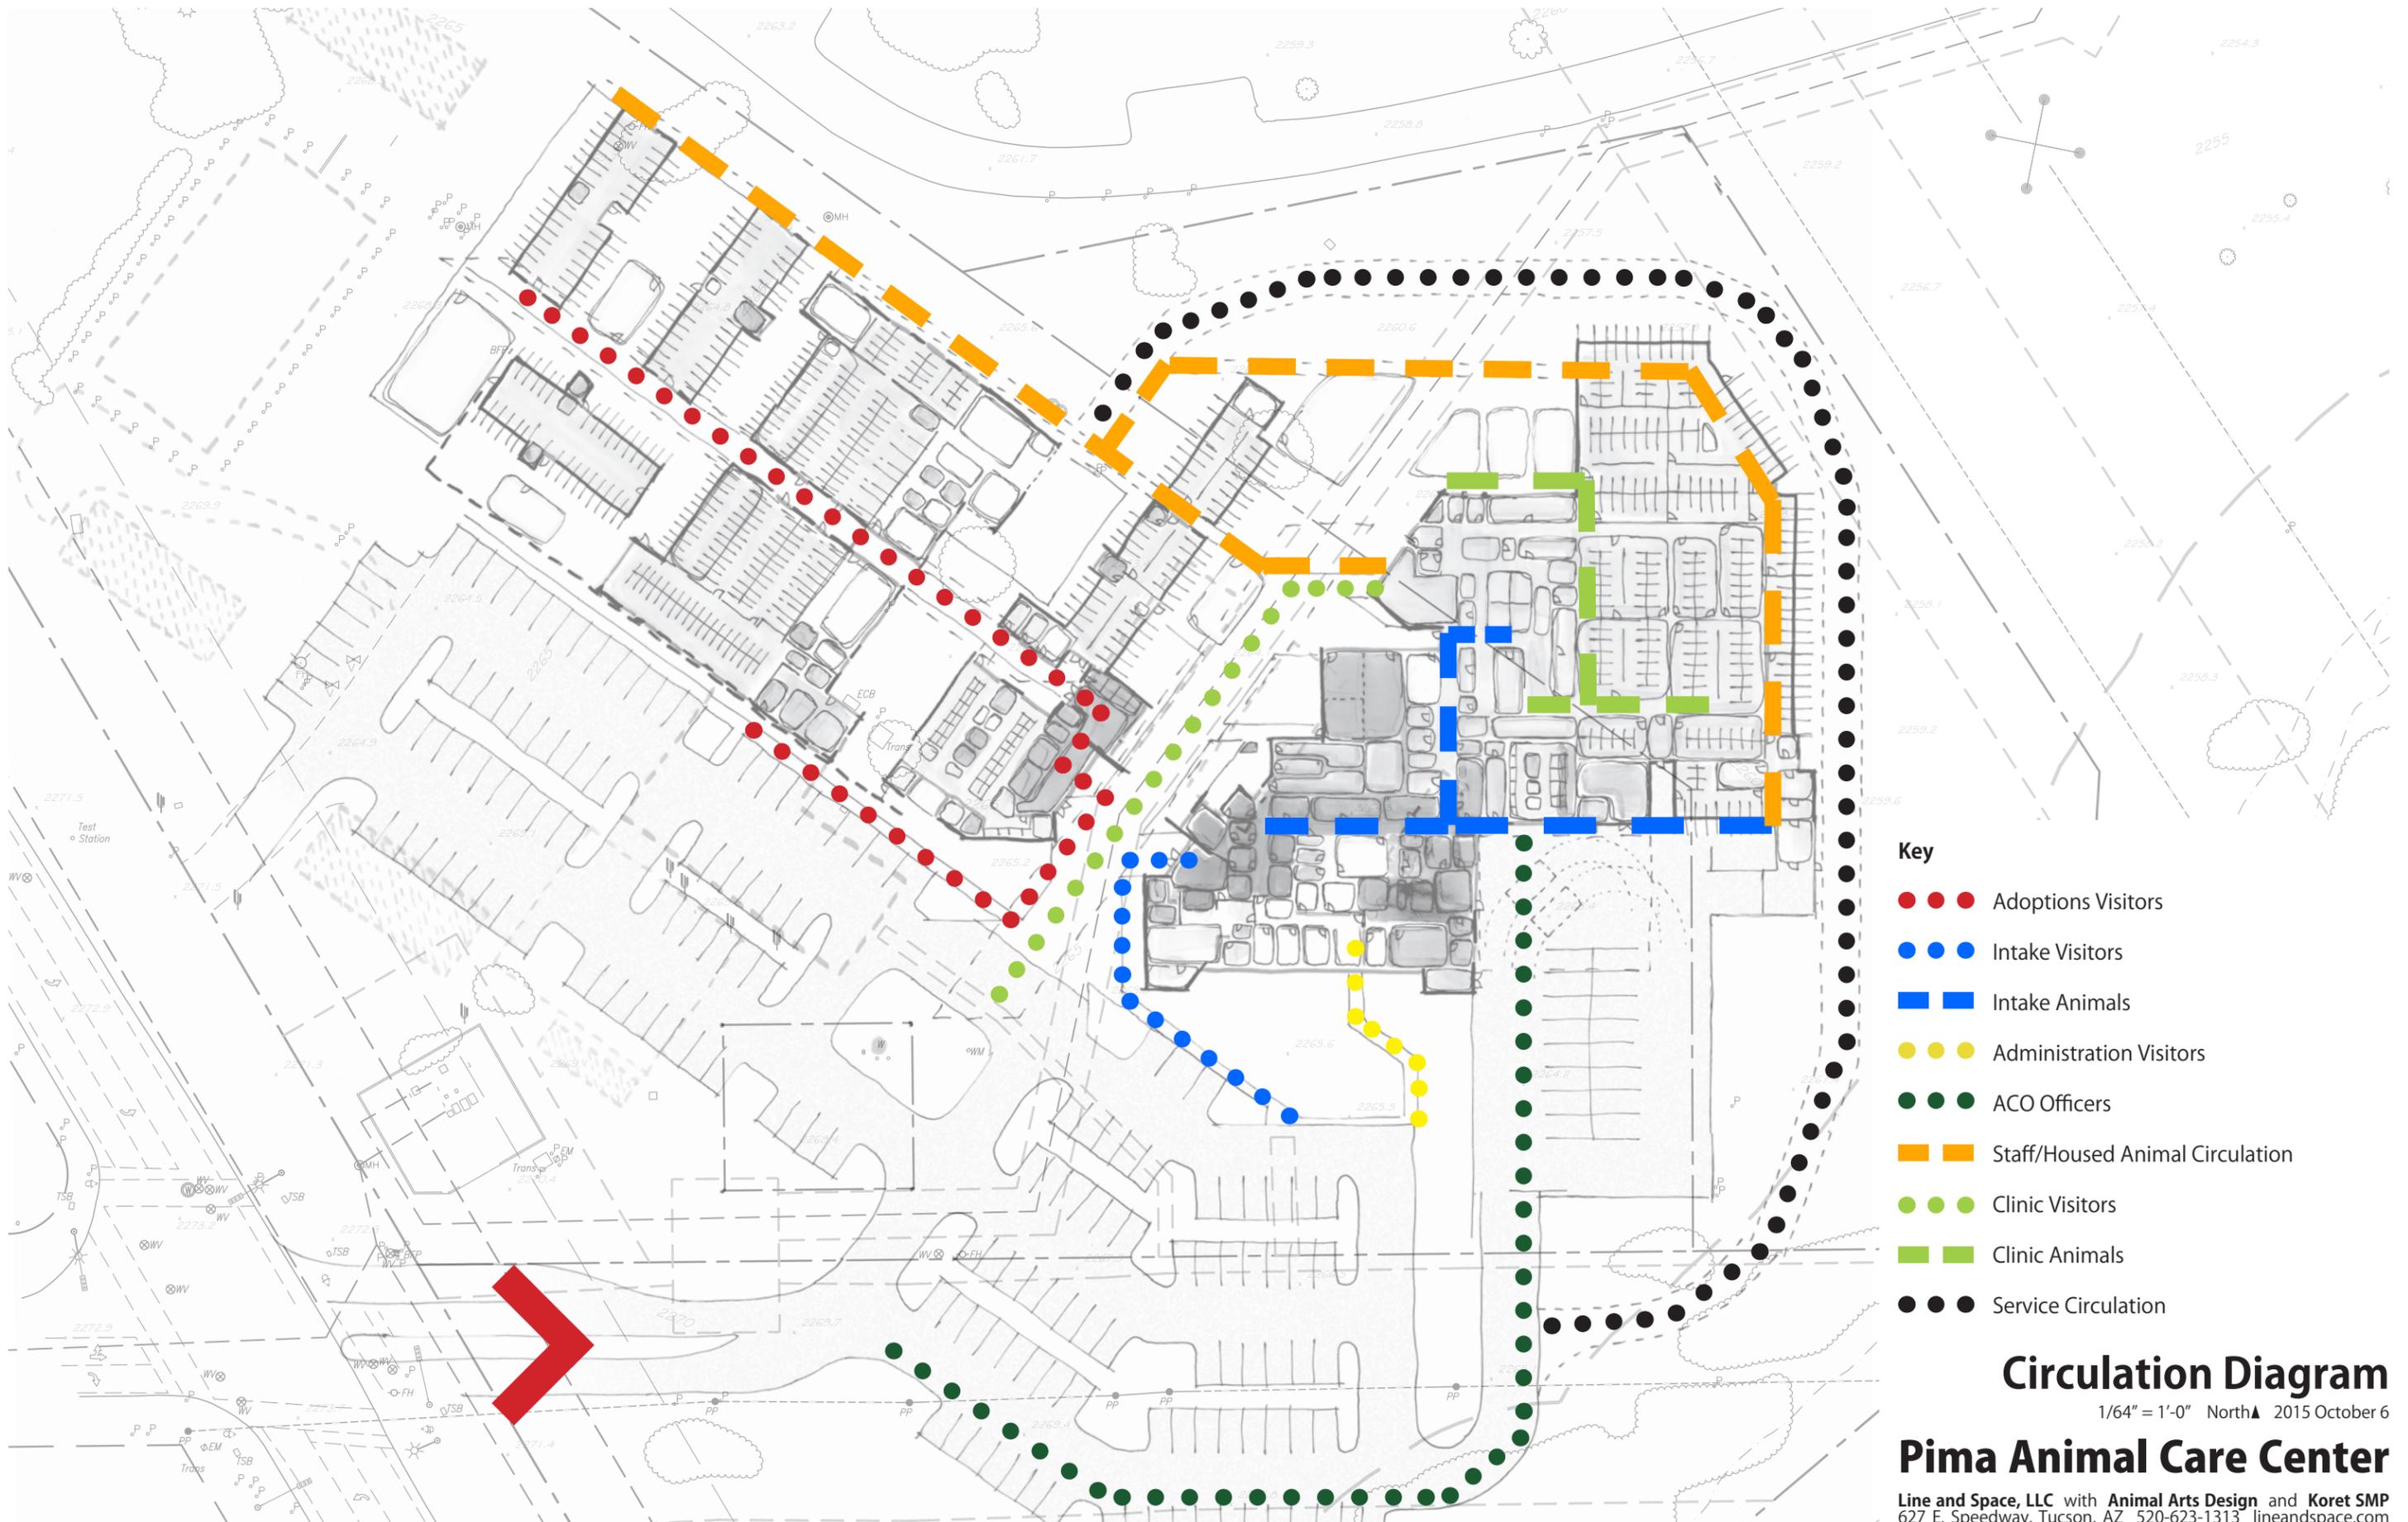


- Key**
- ● ● Adoptions Visitors
 - ● ● Intake Visitors
 - ■ ■ Intake Animals
 - ● ● Administration Visitors
 - ● ● ACO Officers
 - ■ ■ Staff/Housed Animal Circulation
 - ● ● Clinic Visitors
 - ■ ■ Clinic Animals
 - ● ● Service Circulation

Circulation Diagram

1/64" = 1'-0" North▲ 2015 October 6

Pima Animal Care Center

Line and Space, LLC with Animal Arts Design and Koret SMP
 627 E. Speedway, Tucson, AZ 520-623-1313 lineandspace.com

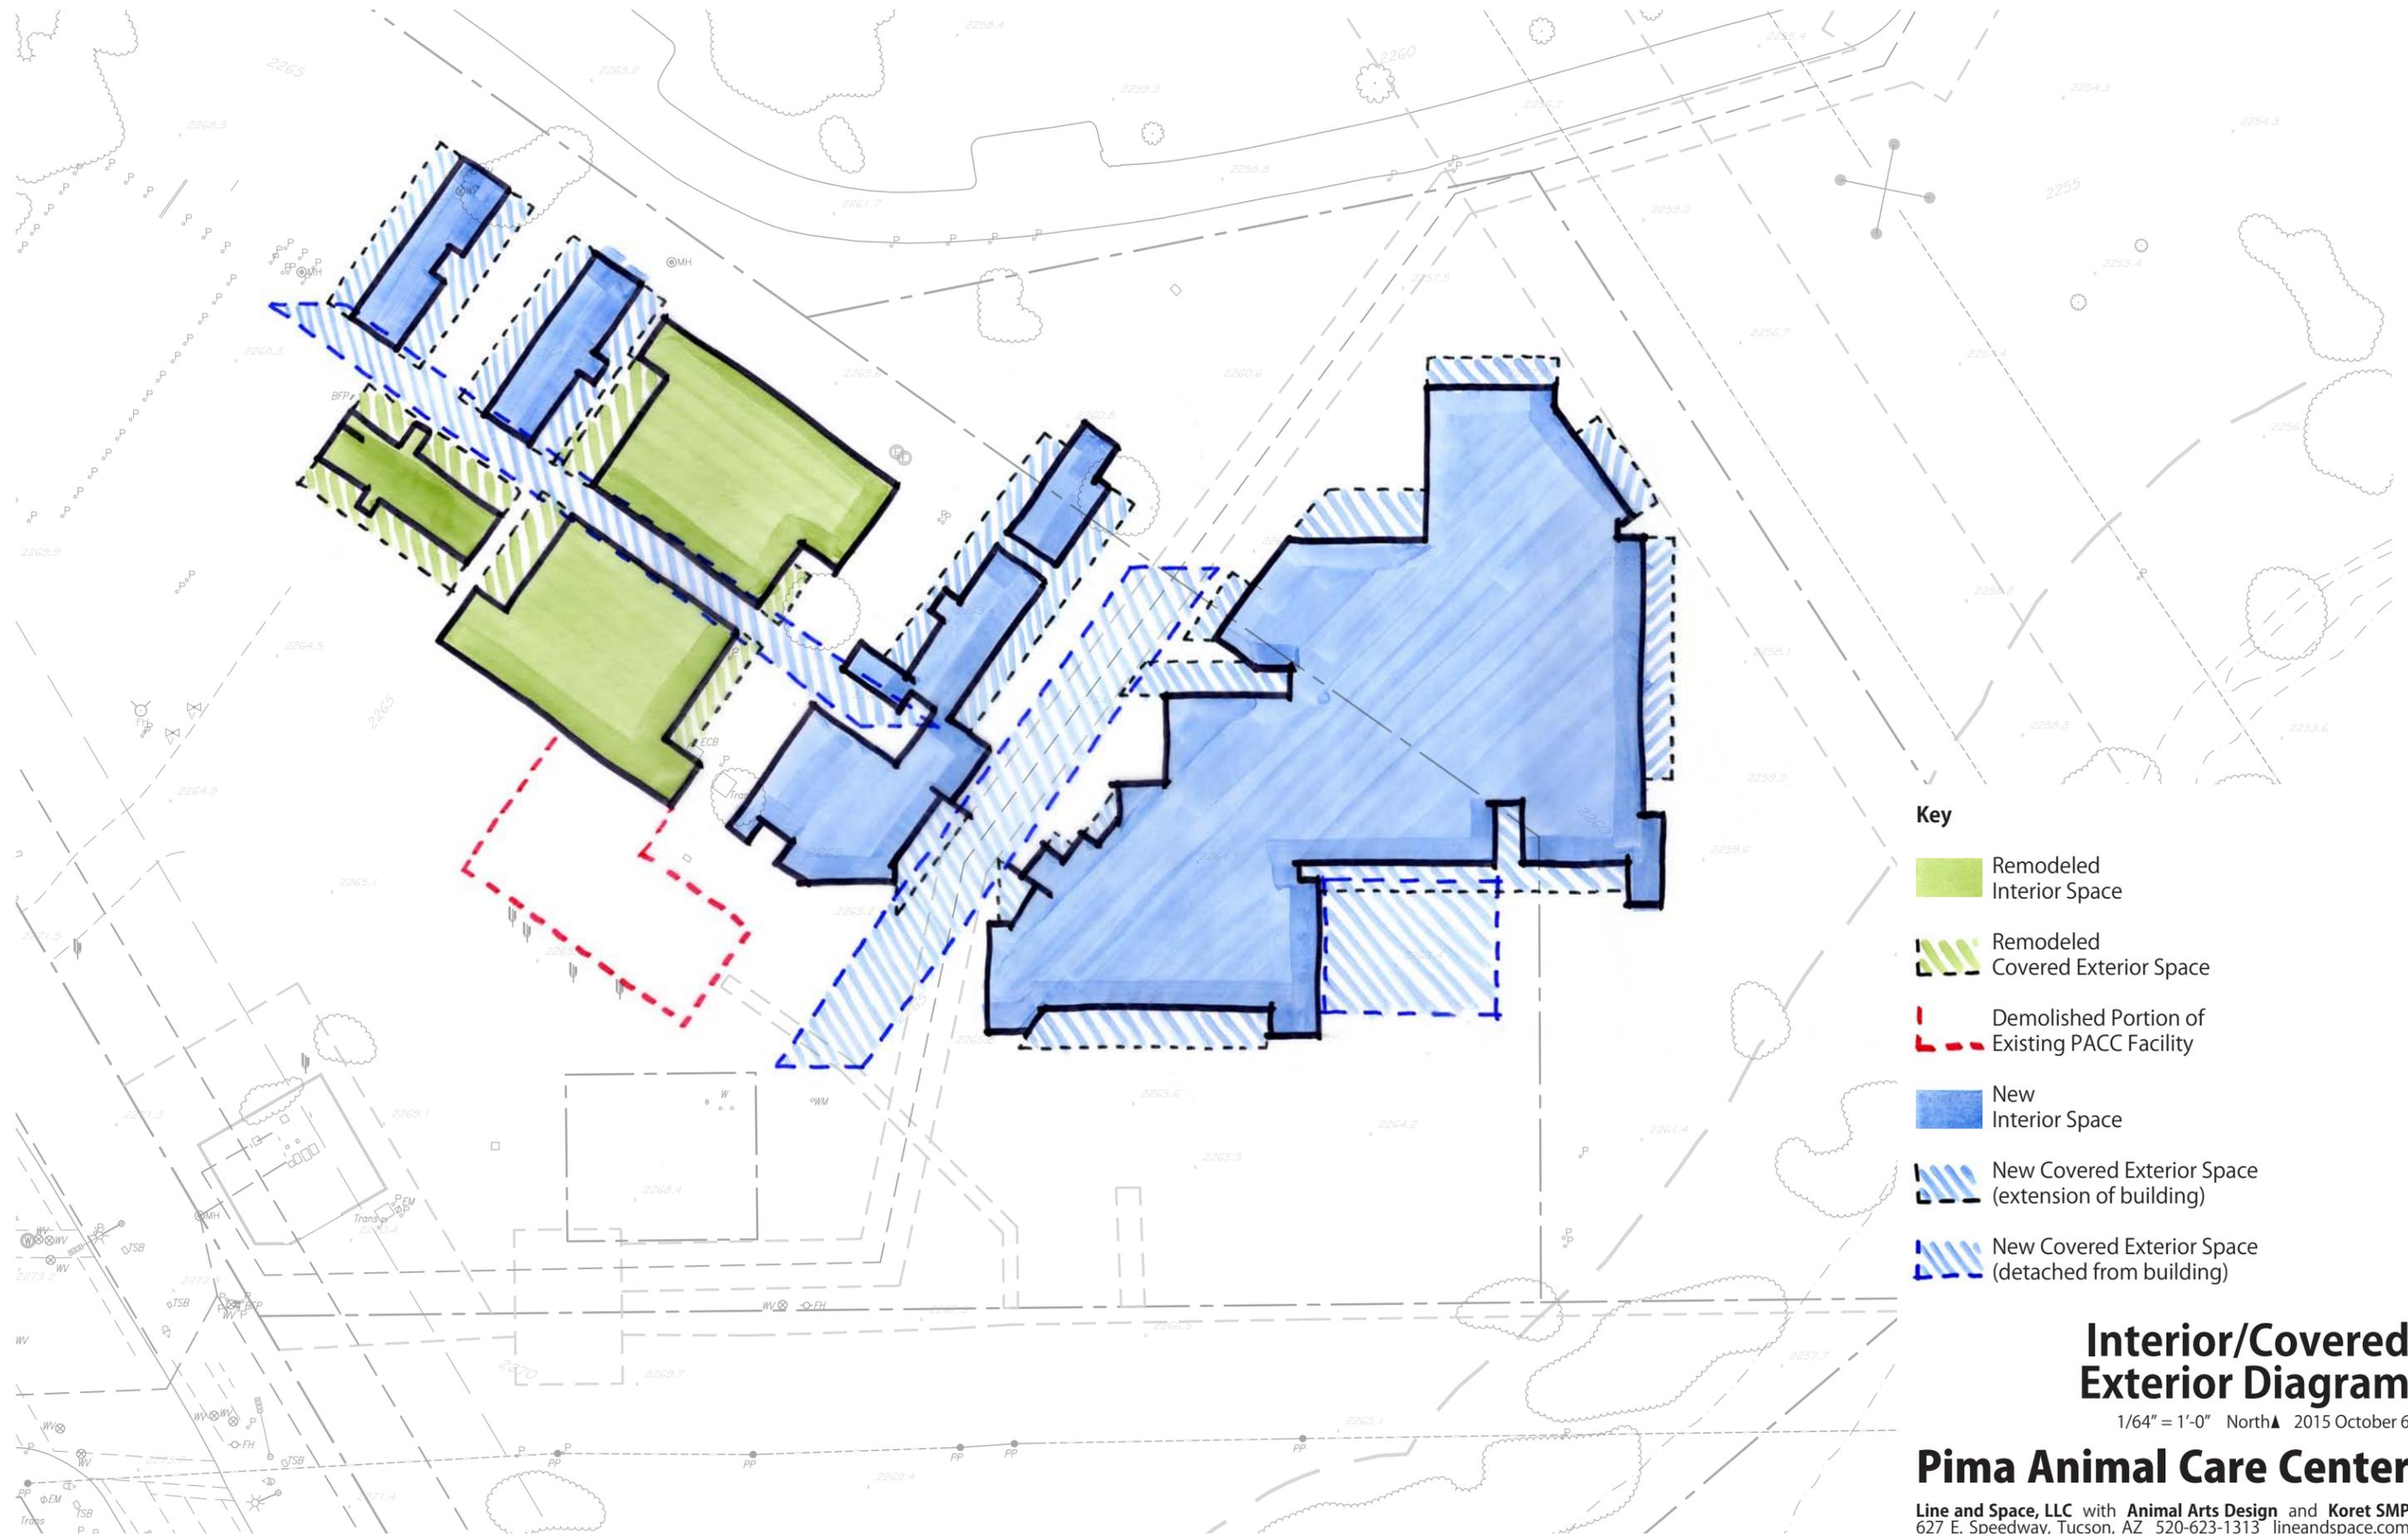

- Key**
- Remodeled Interior Space
 - Remodeled Covered Exterior Space
 - Demolished Portion of Existing PACC Facility
 - New Interior Space
 - New Covered Exterior Space (extension of building)
 - New Covered Exterior Space (detached from building)

Interior/Covered Exterior Diagram

1/64" = 1'-0" North▲ 2015 October 6

Pima Animal Care Center

Line and Space, LLC with Animal Arts Design and Koret SMP
627 E. Speedway, Tucson, AZ 520-623-1313 lineandspace.com