


FORECASTLE AVENUE

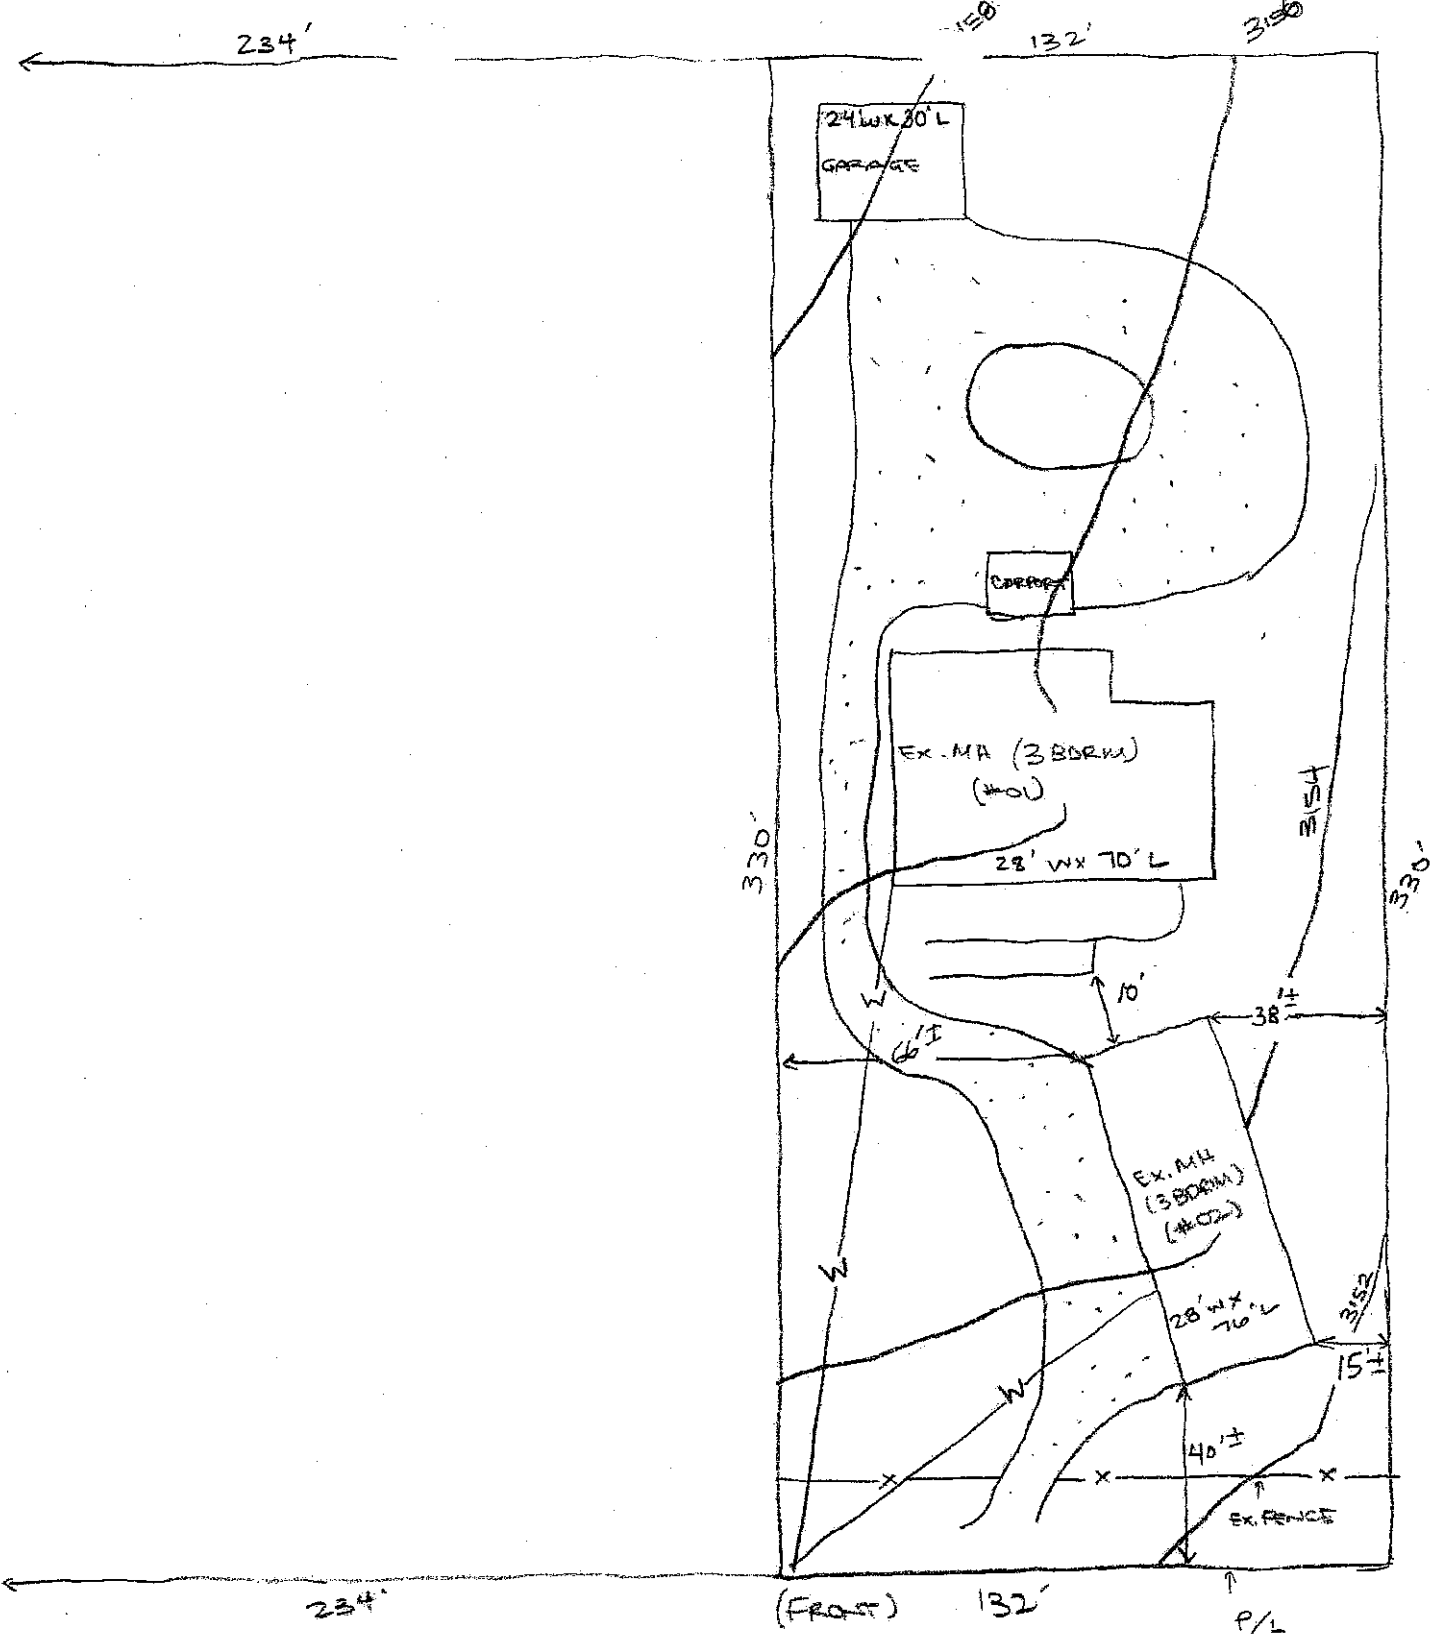

16470 N. FORECASTLE AVE  
PARCEL #222-10-0960  
AREA = 1.0 AC