

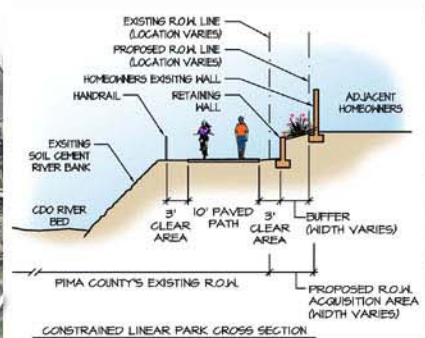


CAÑADA DEL ORO LINEAR PARK MASTER PLAN

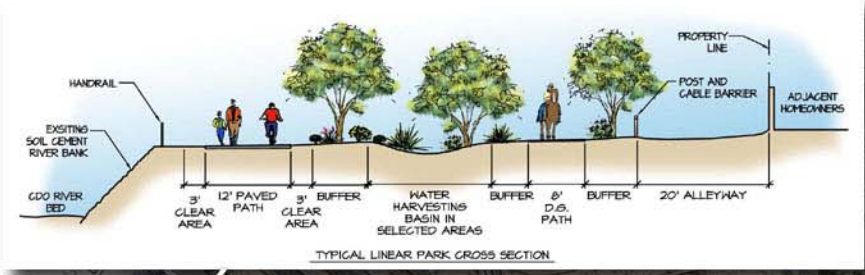

SEE ABOVE

SEE BELOW

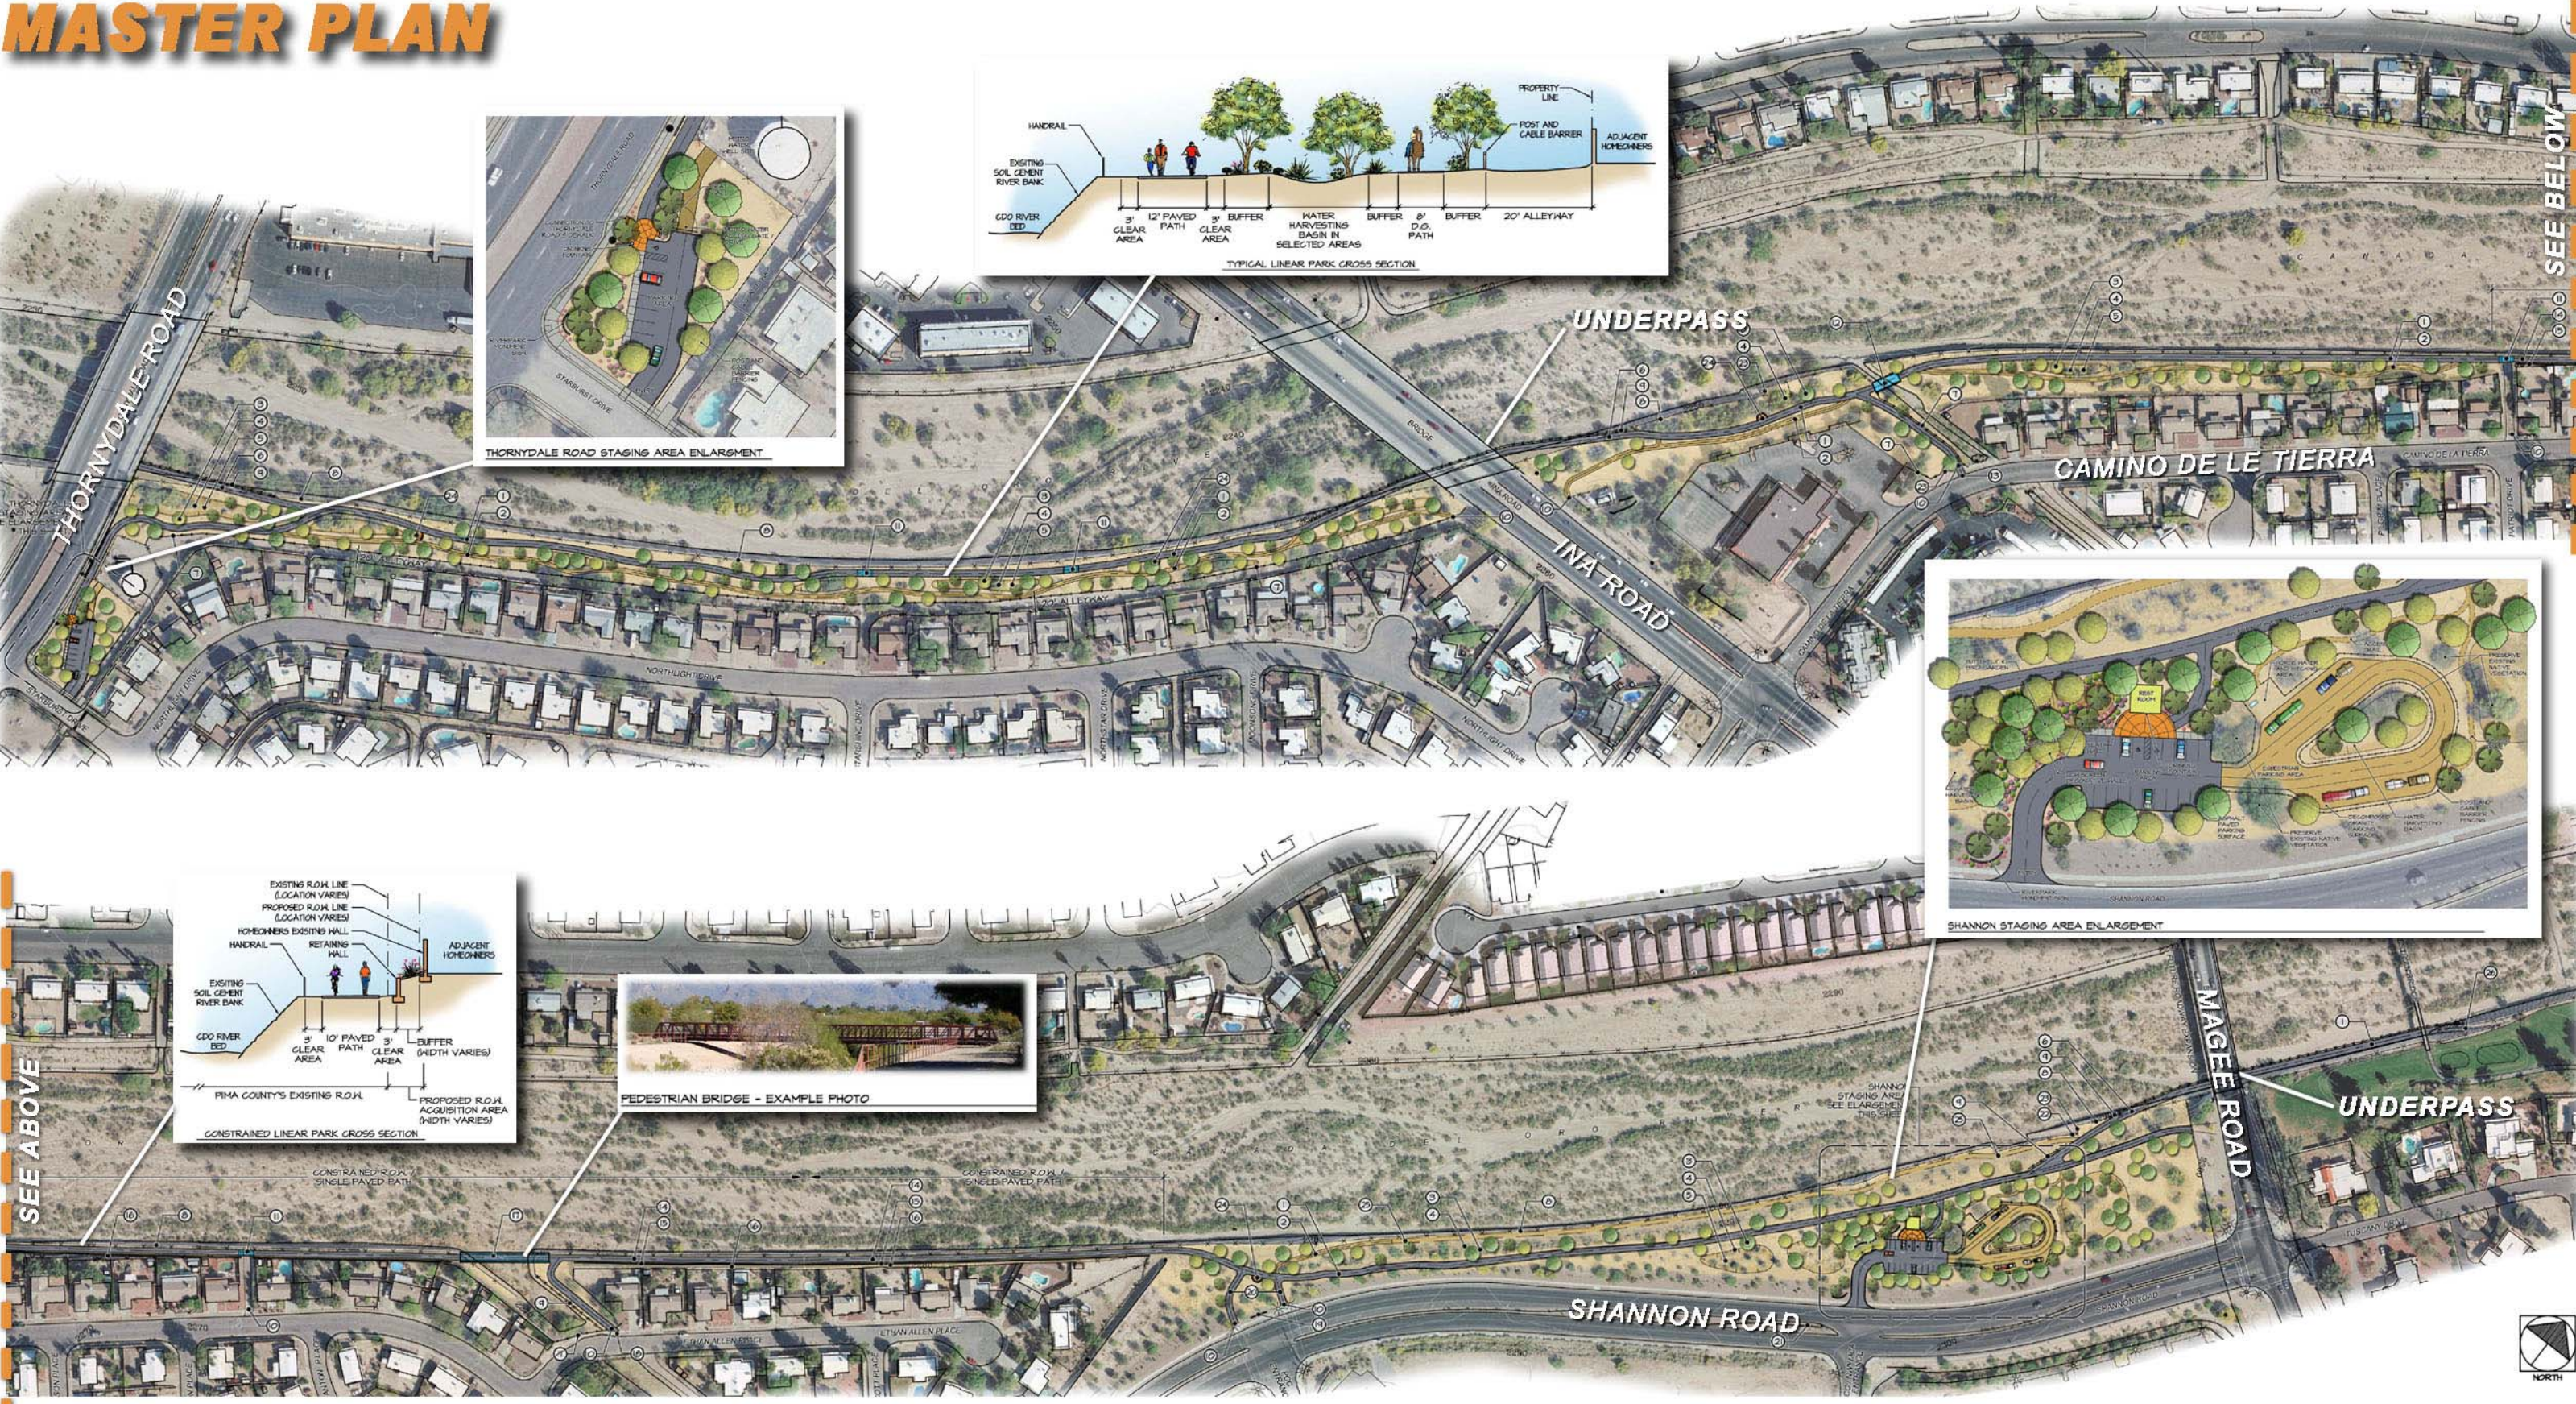

PSOMAS

McGann & Associates
Landscape Architects and Planners
6814 North Oracle Rd., Suite 210
Tucson, Arizona 85704
Telephone: (520) 297-9540 Fax: (520) 297-9545

