


NOTES:

1. USE ON LOCAL STREETS WITHIN SUBDIVISIONS AND DEVELOPMENTS ONLY.
2. FOR RURAL STREETS, INSTALL CONCRETE HEADER PER PAG STD DETAIL 213 ON R2 AND R3.
3. REFER TO PIMA COUNTY ROADWAY AND DEVELOPMENT STREET STANDARDS MANUAL FOR SURVEY MONUMENTATION.

MINIMUM RADII IN FEET		
	RESIDENTIAL	INDUSTRIAL/ COMMERCIAL
R1	50'	60'
R2	50'	60'
R3	42'	52'

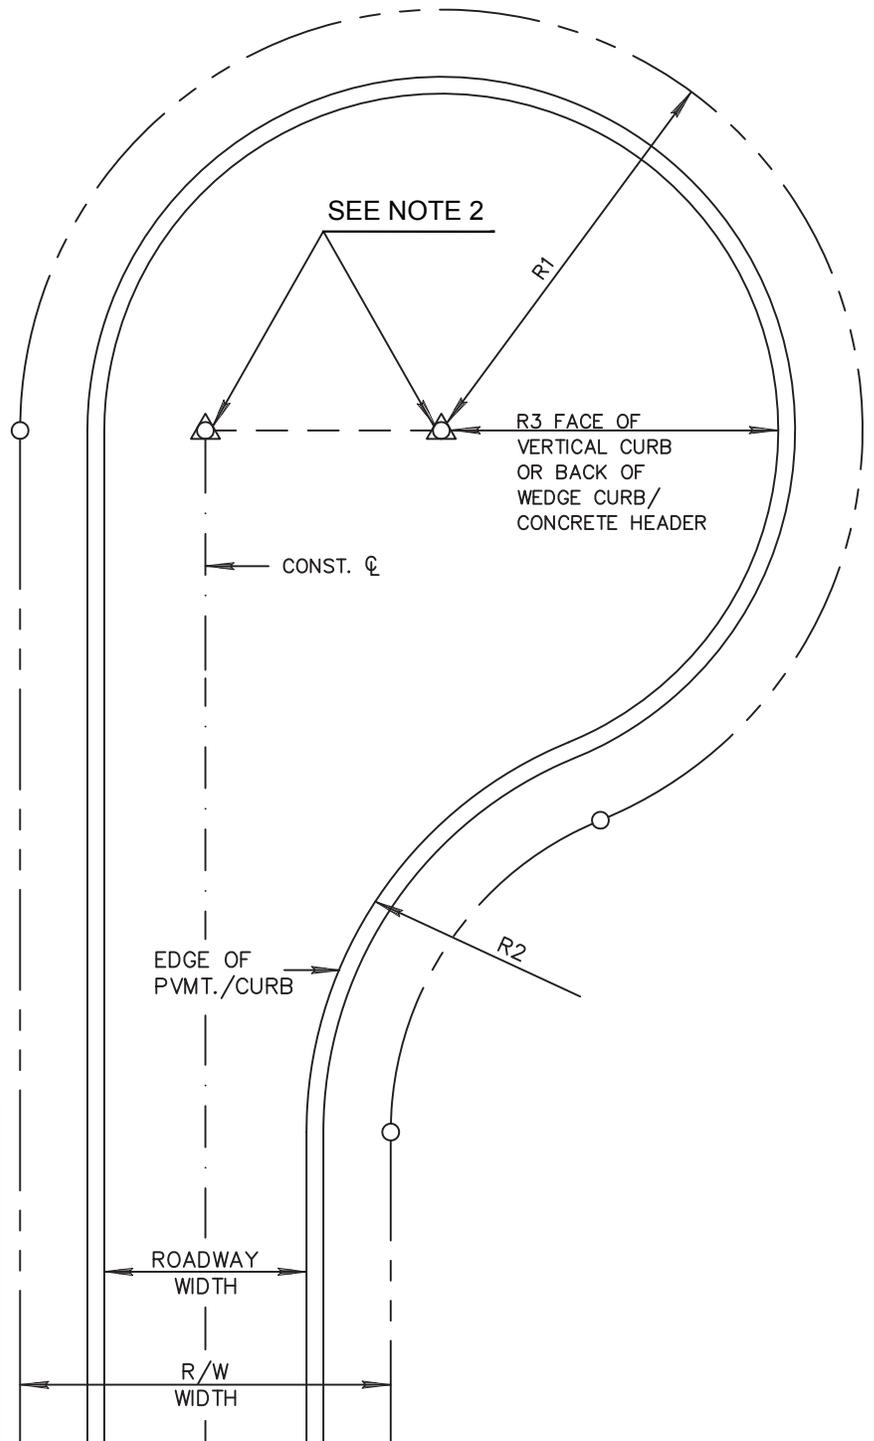

ISSUED:		STANDARD DETAIL	DETAIL NO.	
4/05		OFFSET CUL-DE-SAC		4B
REVISED:				
12/18				